
# GATE AND SHEET PILE WALL

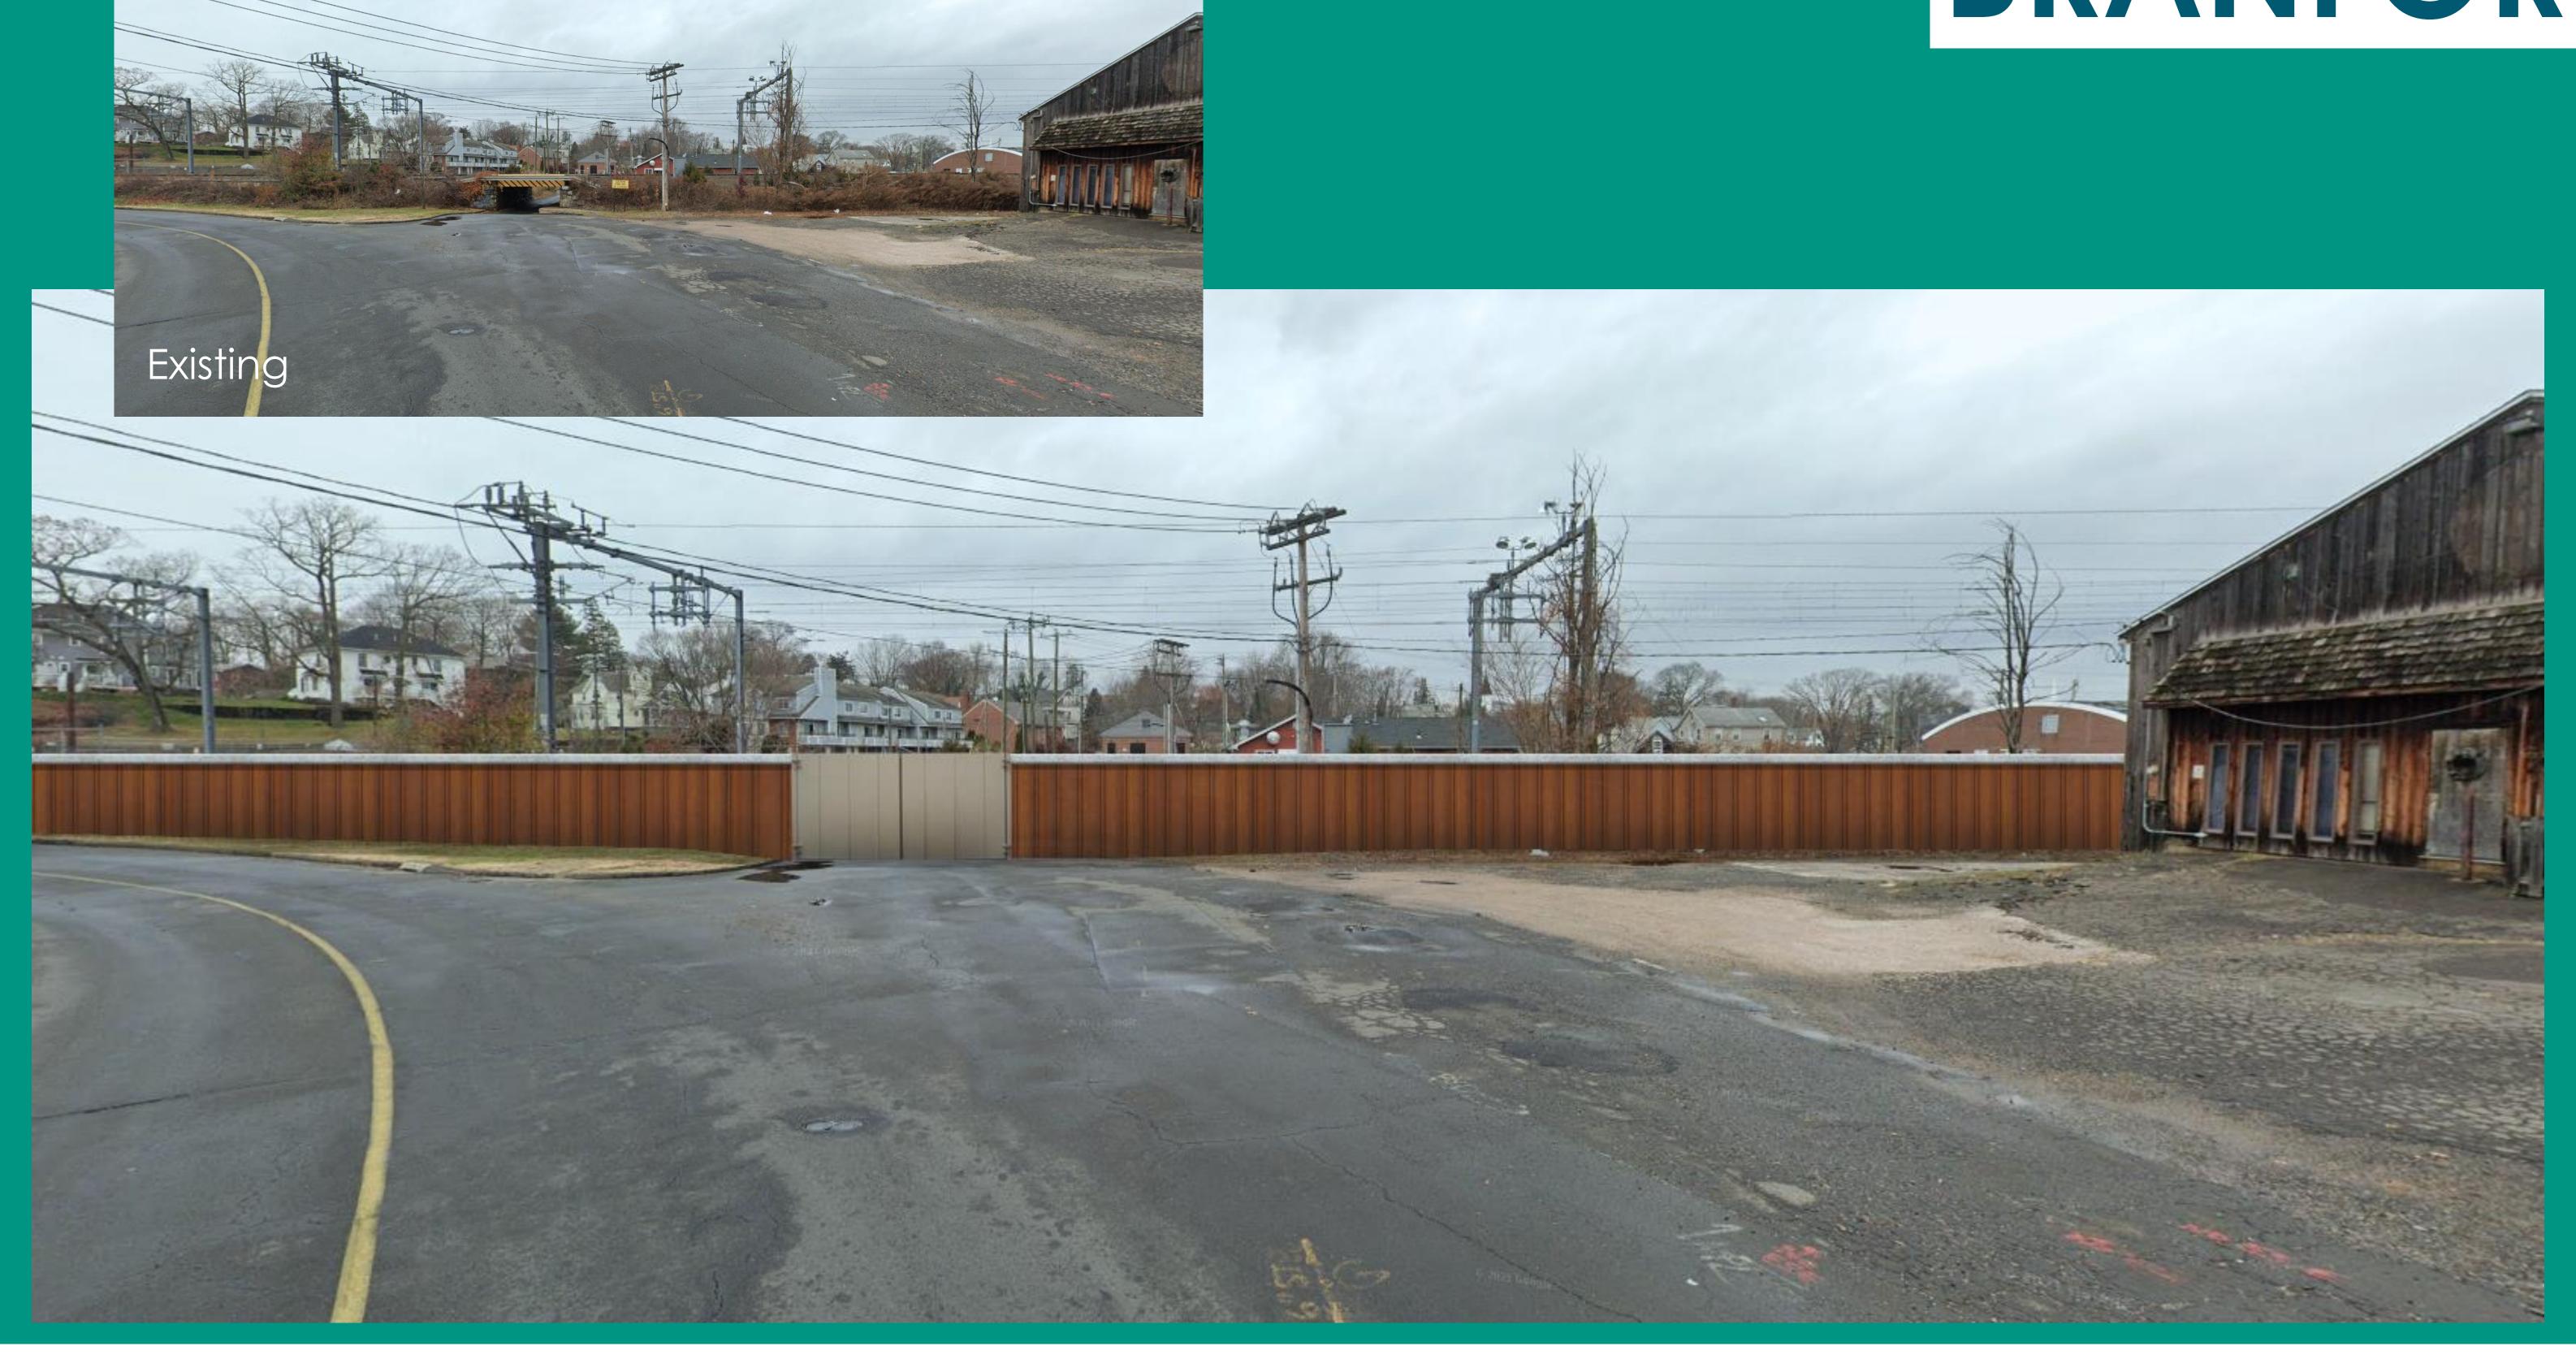





## GATE AND EMBANKMENT

Sheet Pile Wall Plan

# BRANFORD








#### GATE AND EMBANKMENT

Berm Plan

# RESILIENT BRANFORD

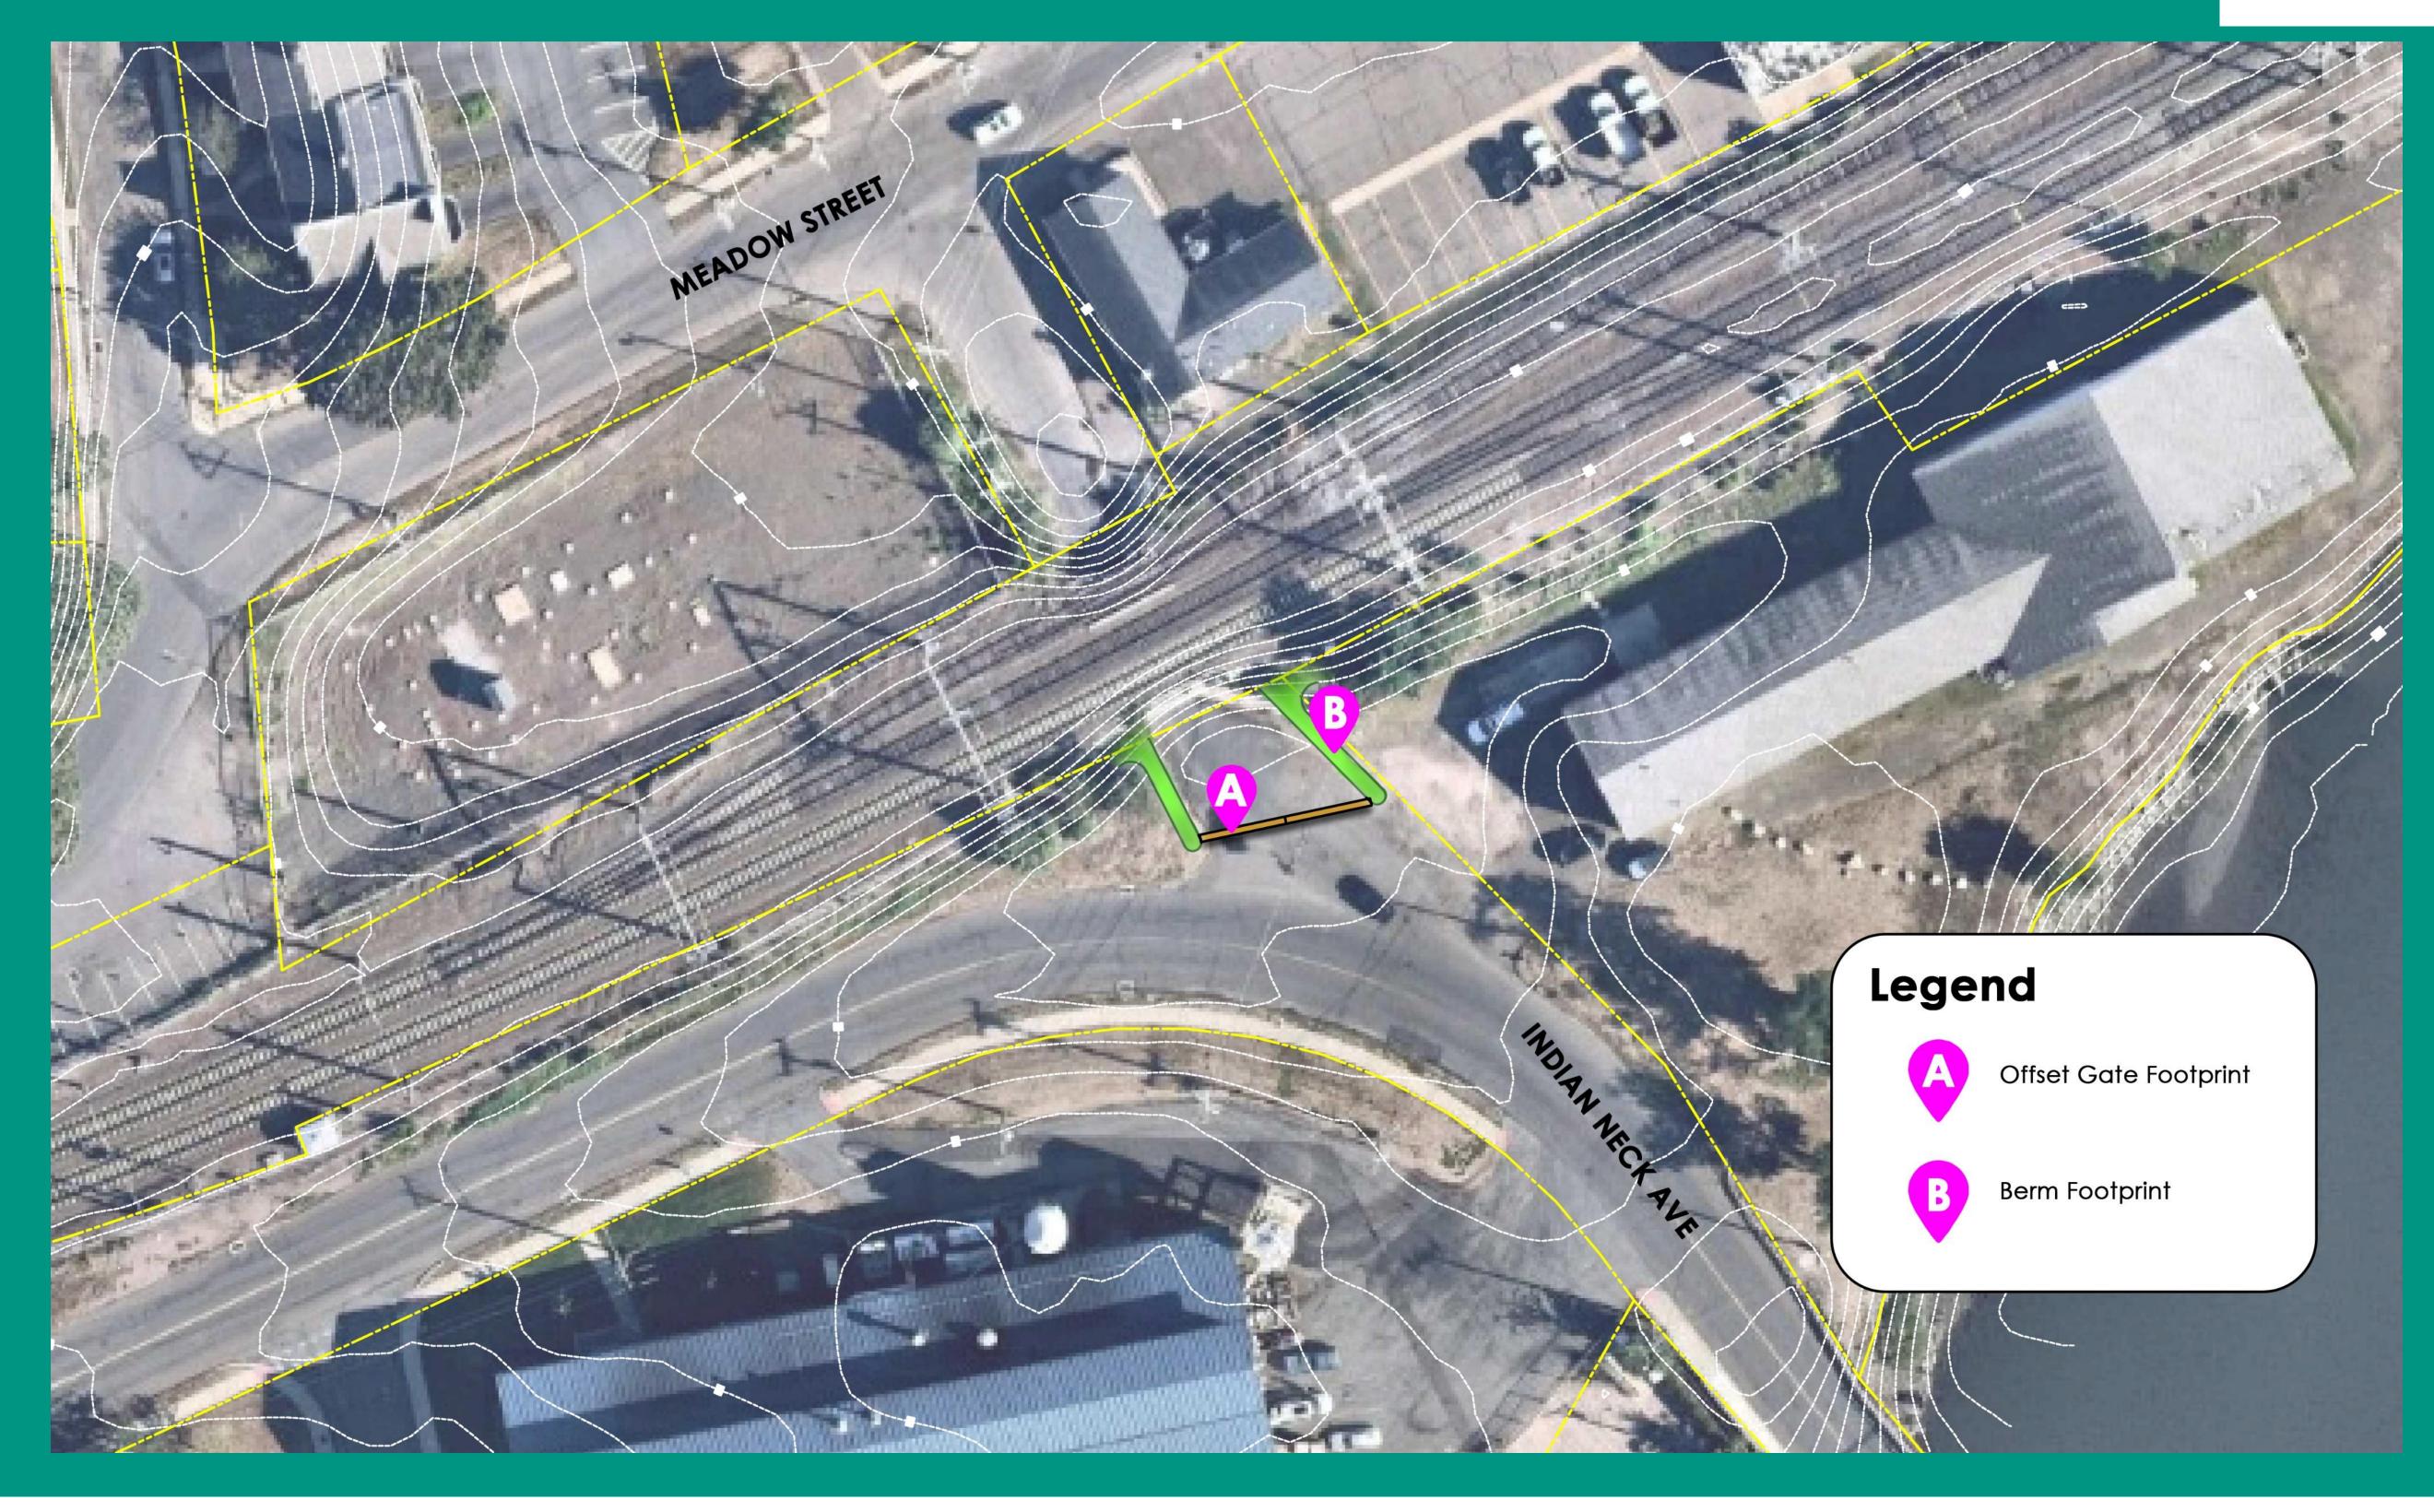





## CROSS-SECTION GATE AND SHEET PILE WALL





