

1 ENLARGEMENT PLAN B
SCALE: 1"=20'-0"

PLAN
SCALE: 1"=20'
0 20' 40' 60'

LIGHT LEGEND

- ⊙ LIGHTING, 12' SINGLE (N); BULB REPLACEMENT
- ⊙ LIGHTING, 12' TWIN (N); BULB REPLACEMENT
- ⊙ LIGHTING, 26' COBRA HEAD (N); BULB REPLACEMENT
- ◁ LIGHTING, UTILITY POLE, EXISTING

LEGEND (*SEE LA-0 FOR PLANT SCHEDULE)

- PROPERTY LINE
- BAND PAVER AREA
- APRON PAVER AREA
- BRICK PAVERS, TYP.
- BITUMINOUS CONCRETE, TYP.
- LOAM AND SEED AT ALL DISTURBED AREAS, TYP.
- BENCH, TYP.
- TRASH RECEPTACLE, TYP.
- PROPOSED TREES
- EXISTING TREES
- PERENNIAL PLANTING

TREE PIT CONDITIONS

- TREE PIT, TYPE 1 - SEATWALL, TYP.
- TREE PIT, TYPE 2 - RAIN GARDEN, TYP.
- TREE PIT, TYPE 3&4 - PLANTED, TYP.

Project:
TOWN OF BRANFORD

MAIN STREET
RECONSTRUCTION AND
REHABILITATION
1019 MAIN STREET
BRANFORD, CT 06405

Weston & Sampson
Weston & Sampson Engineers, Inc.
712 Brook Street, Suite 103
Rocky Hill, CT 06067
978.532.1900 800.SAMPSON
www.westonandsampson.com

Consultants:

DRAFT

Revisions:

No.	Date	Description

Seal:

COA:

Issued For:

PRELIMINARY DESIGN
PROGRESS SUBMISSION

Scale: AS NOTED

Date: NOVEMBER 2021

Drawn By: JT, JC

Reviewed By: RC

Approved By: LAS

W&S Project No.: ENG21-0163

W&S File No.:

Drawing Title:

LANDSCAPE PLAN
MAIN STREET
STA. 16+75 TO 22+75


Sheet Number:

LA-2

Rev. 1.6 Date: 04/10/2019

I:\Projects\2021\Main Street\LA-2.dwg
 11/10/2021 10:00 AM
 J:\Projects\2021\Main Street\LA-2.dwg
 11/10/2021 10:00 AM
 J:\Projects\2021\Main Street\LA-2.dwg
 11/10/2021 10:00 AM

Tree Pit Type 1 - Plantings (per tree pit @ 12' L)						
Qty	Sym.	Name	Common Name	Size	Spacing	Native
22	Sh	Sporobolus heterolepis 'Tara'	Prairie Dropseed	#1	15" o.c.	Yes

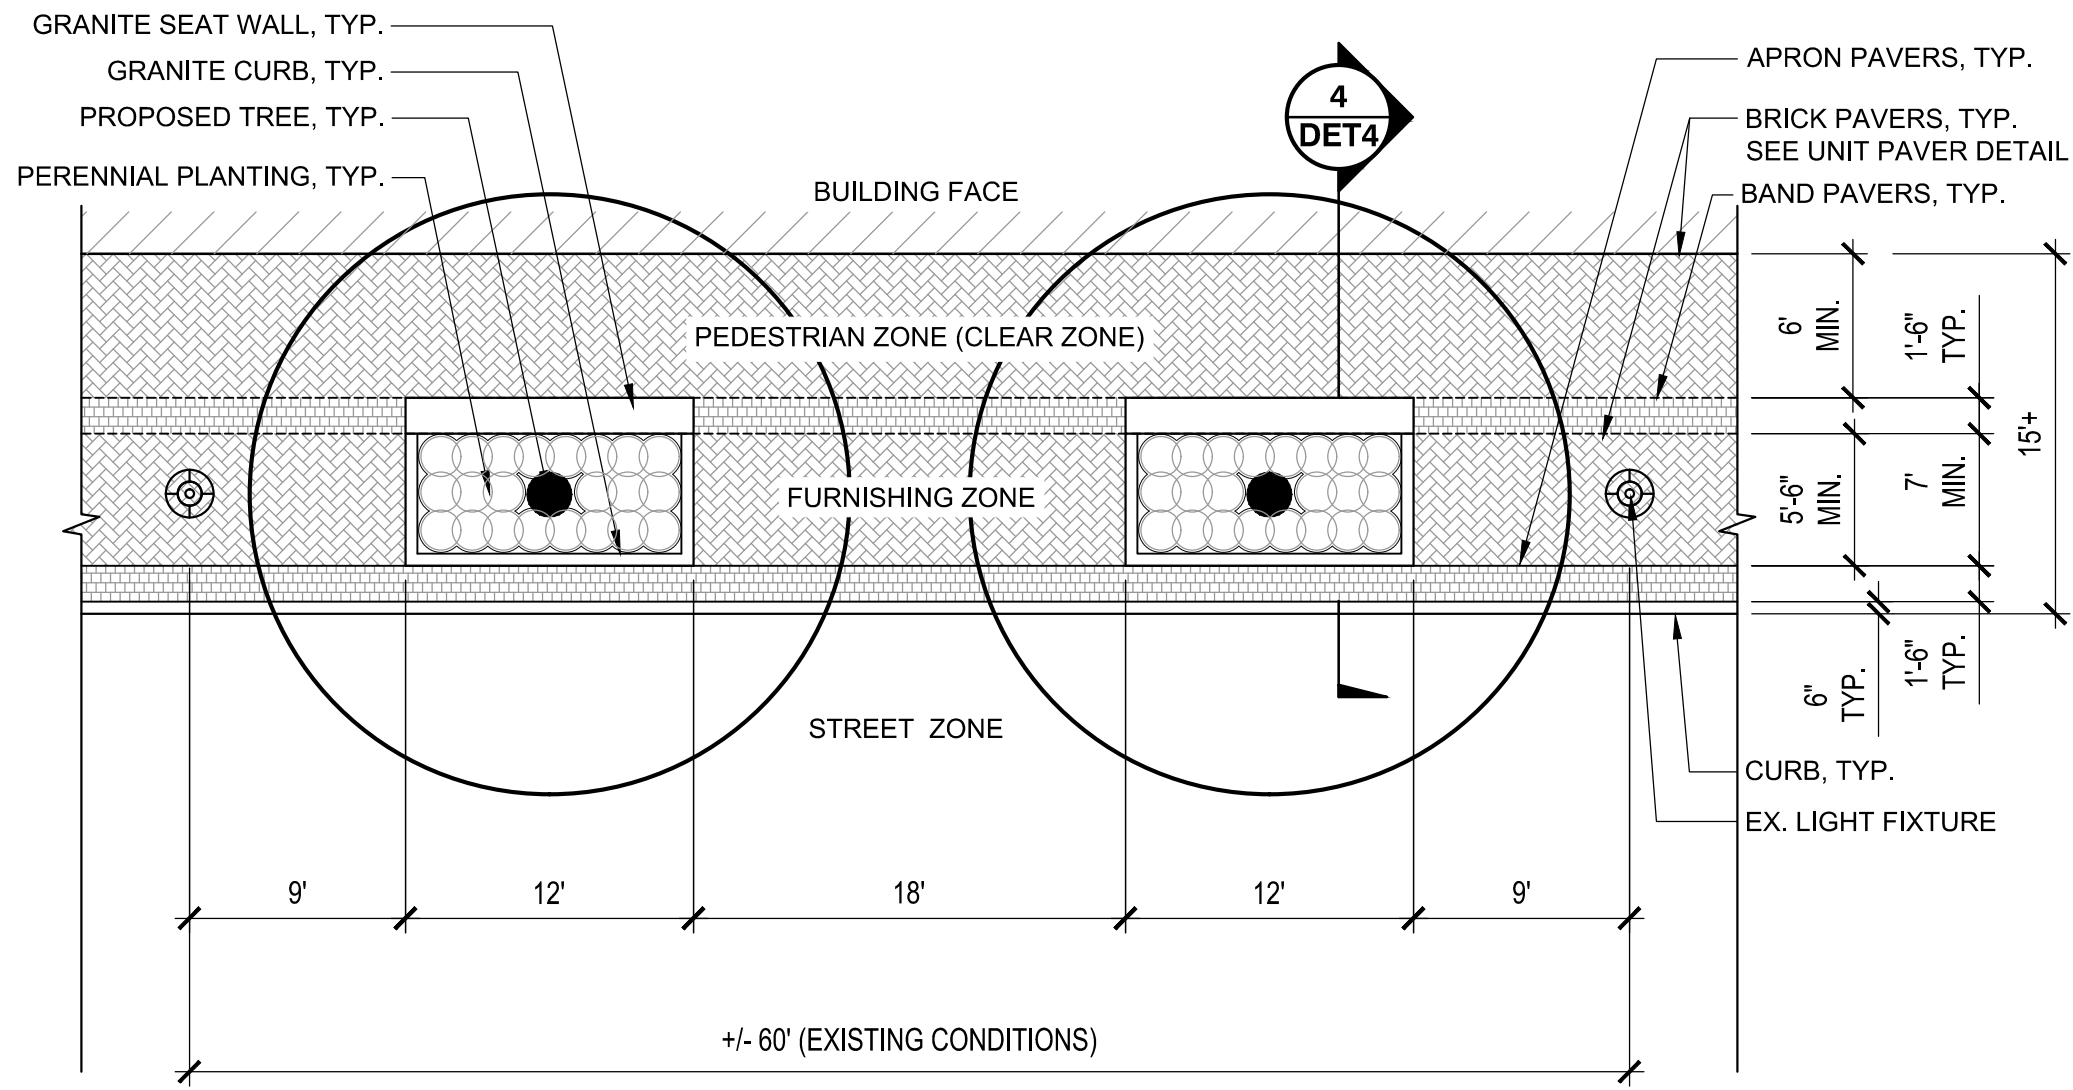


1 TREE PIT- TYPE 1 - SEATWALL, TYP.

NOT TO SCALE

CT-BR-39

Tree Pit Type 2 - Plantings (per tree pit @ 12' L)						
Qty	Sym.	Name	Common Name	Size	Spacing	Native
8	aw	Aster 'Woods Purple'	Aster	#1	18" o.c.	
6	am	Aronia melanocarpa 'Low Scape Mound'	Low Scape Choke Berry	#2	18" o.c.	Yes
8	ep	Echinacea 'Prairie Splendor'	Prairie Splendor Cone Flower	#1	12" o.c.	Yes
6	eh	Echinacea 'Harvest Moon'	Harvest Moon Cone Flower	#1	12" o.c.	Yes
6	ed	Eupatorium dubium 'Baby Joe'	Baby Joe Pye Weed	#1	18" o.c.	Yes
2	pa	Perovskia atriplicifolia 'Little Spire'	Little Spire Russian Sage	#1		
10	rt	Rudbeckia fulgida 'Goldsturm'	Goldsturm Black- Eyed Susan	#1	18" o.c.	Yes
19	ss	Schizachyrium scoparium 'Blaze'	'Blaze' Little Bluestem	#1	15" o.c.	Yes
38	sa	Sesleria autumnalis	Autumn Moor Grass	#1	12" o.c.	

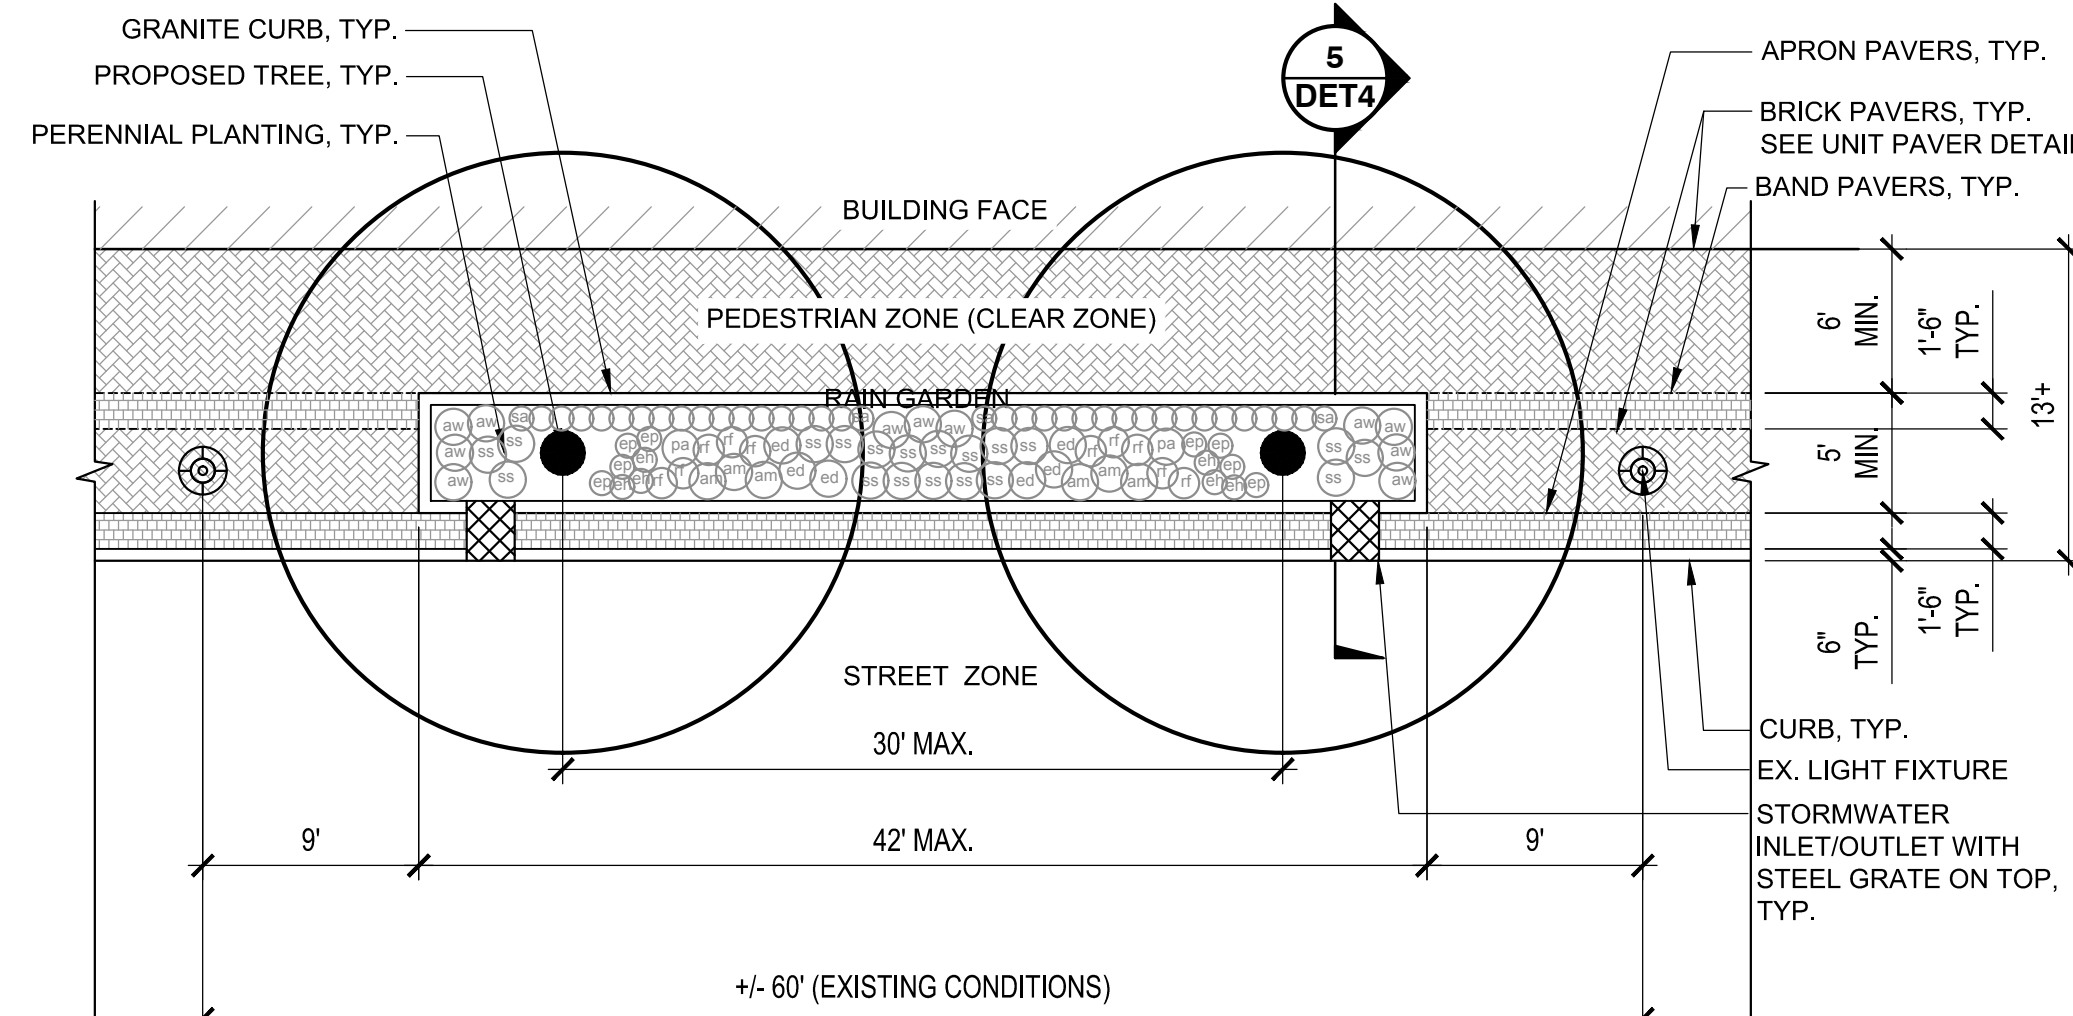


2 TREE PIT- TYPE 2 -RAIN GARDEN, TYP.

NOT TO SCALE

CT-BR-45

Tree Pit Type 3 - Plantings (per tree pit @ 12' L)					
Qty	Sym.	Name	Common Name	Size	Spacing
30	Lm	Liriope muscari 'Big Blue'	Lily Turf	#1	12" o.c.

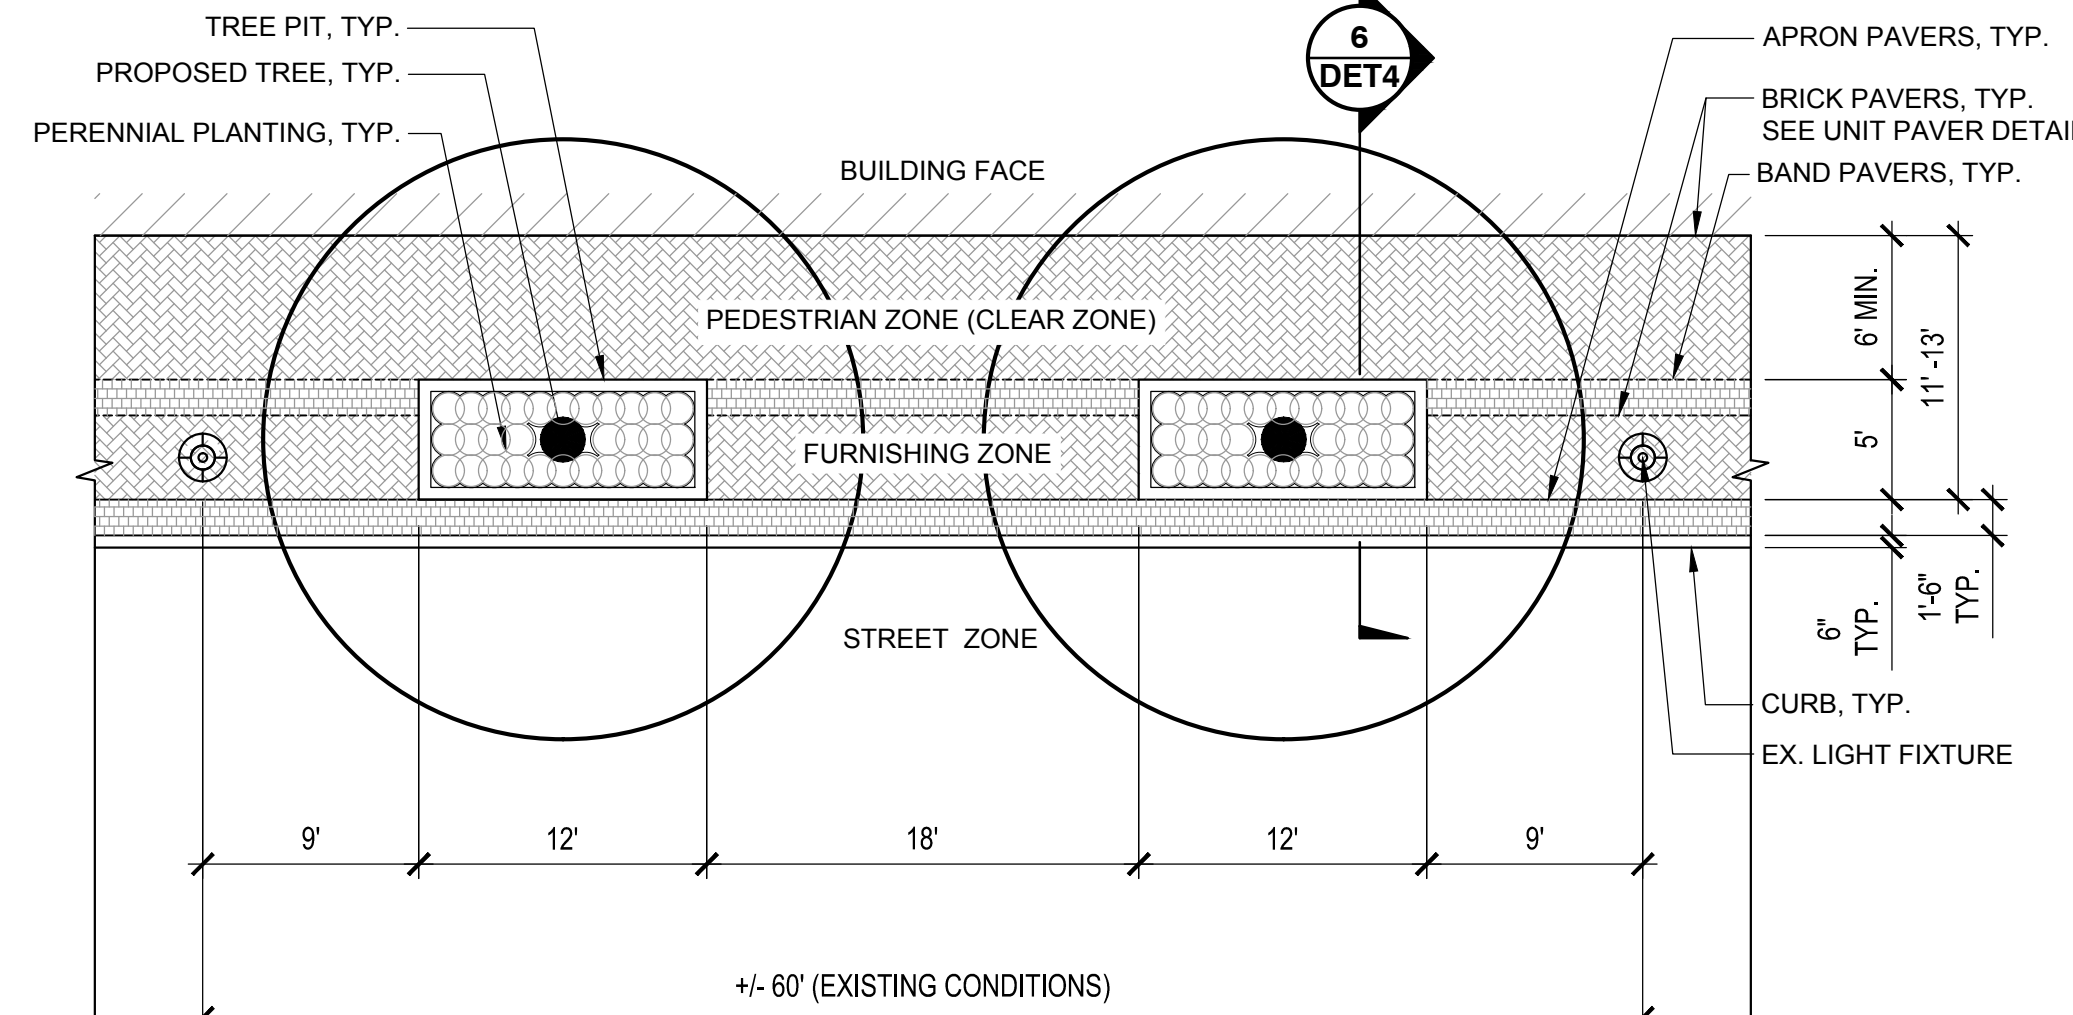

3 TREE PIT- TYPE 3 - PLANTER, TYP.

NOT TO SCALE

CT-BR-41

4 SECTION - TREE PIT- TYPE1 -SEATWALL, TYP.

NOT TO SCALE

CT-BR-40

7 SECTION - TREE PIT- TYPE 2 RAIN GARDEN, TYP.

NOT TO SCALE

CT-BR-44

6 SECTION - TREE PIT- TYPE 3 PLANTER, TYP.

NOT TO SCALE

CT-BR-42

Project:
TOWN OF BRANFORD

MAIN STREET
RECONSTRUCTION AND
REHABILITATION
1019 MAIN STREET
BRANFORD, CT 06405

Weston & Sampson
Weston & Sampson Engineers, Inc.
712 Brook Street, Suite 103
Rocky Hill, CT 06067
978.532.1900 800.SAMPSON
www.westonandsampson.com

Consultants:

DRAFT

Revisions:

No.	Date	Description

Seal:

COA:

Issued For:

PRELIMINARY DESIGN
PROGRESS SUBMISSION

Scale: AS NOTED

Date: NOVEMBER 2021

Drawn By: JT, JC

Reviewed By: RC

Approved By: LAS

W&S Project No.: ENG21-0163

W&S File No.:

Drawing Title:


LANDSCAPE DETAILS

Sheet Number:


DET-4

Rev: 1.6 Date: 04/10/2019

Tree Pit Type 1 - Plantings (per tree pit @ 12' L)						
Qty	Sym.	Name	Common Name	Size	Spacing	Native
107	Sh	Sporobolus heterolepis 'Tara'	Prairie Dropseed	#1	15" o.c.	Yes

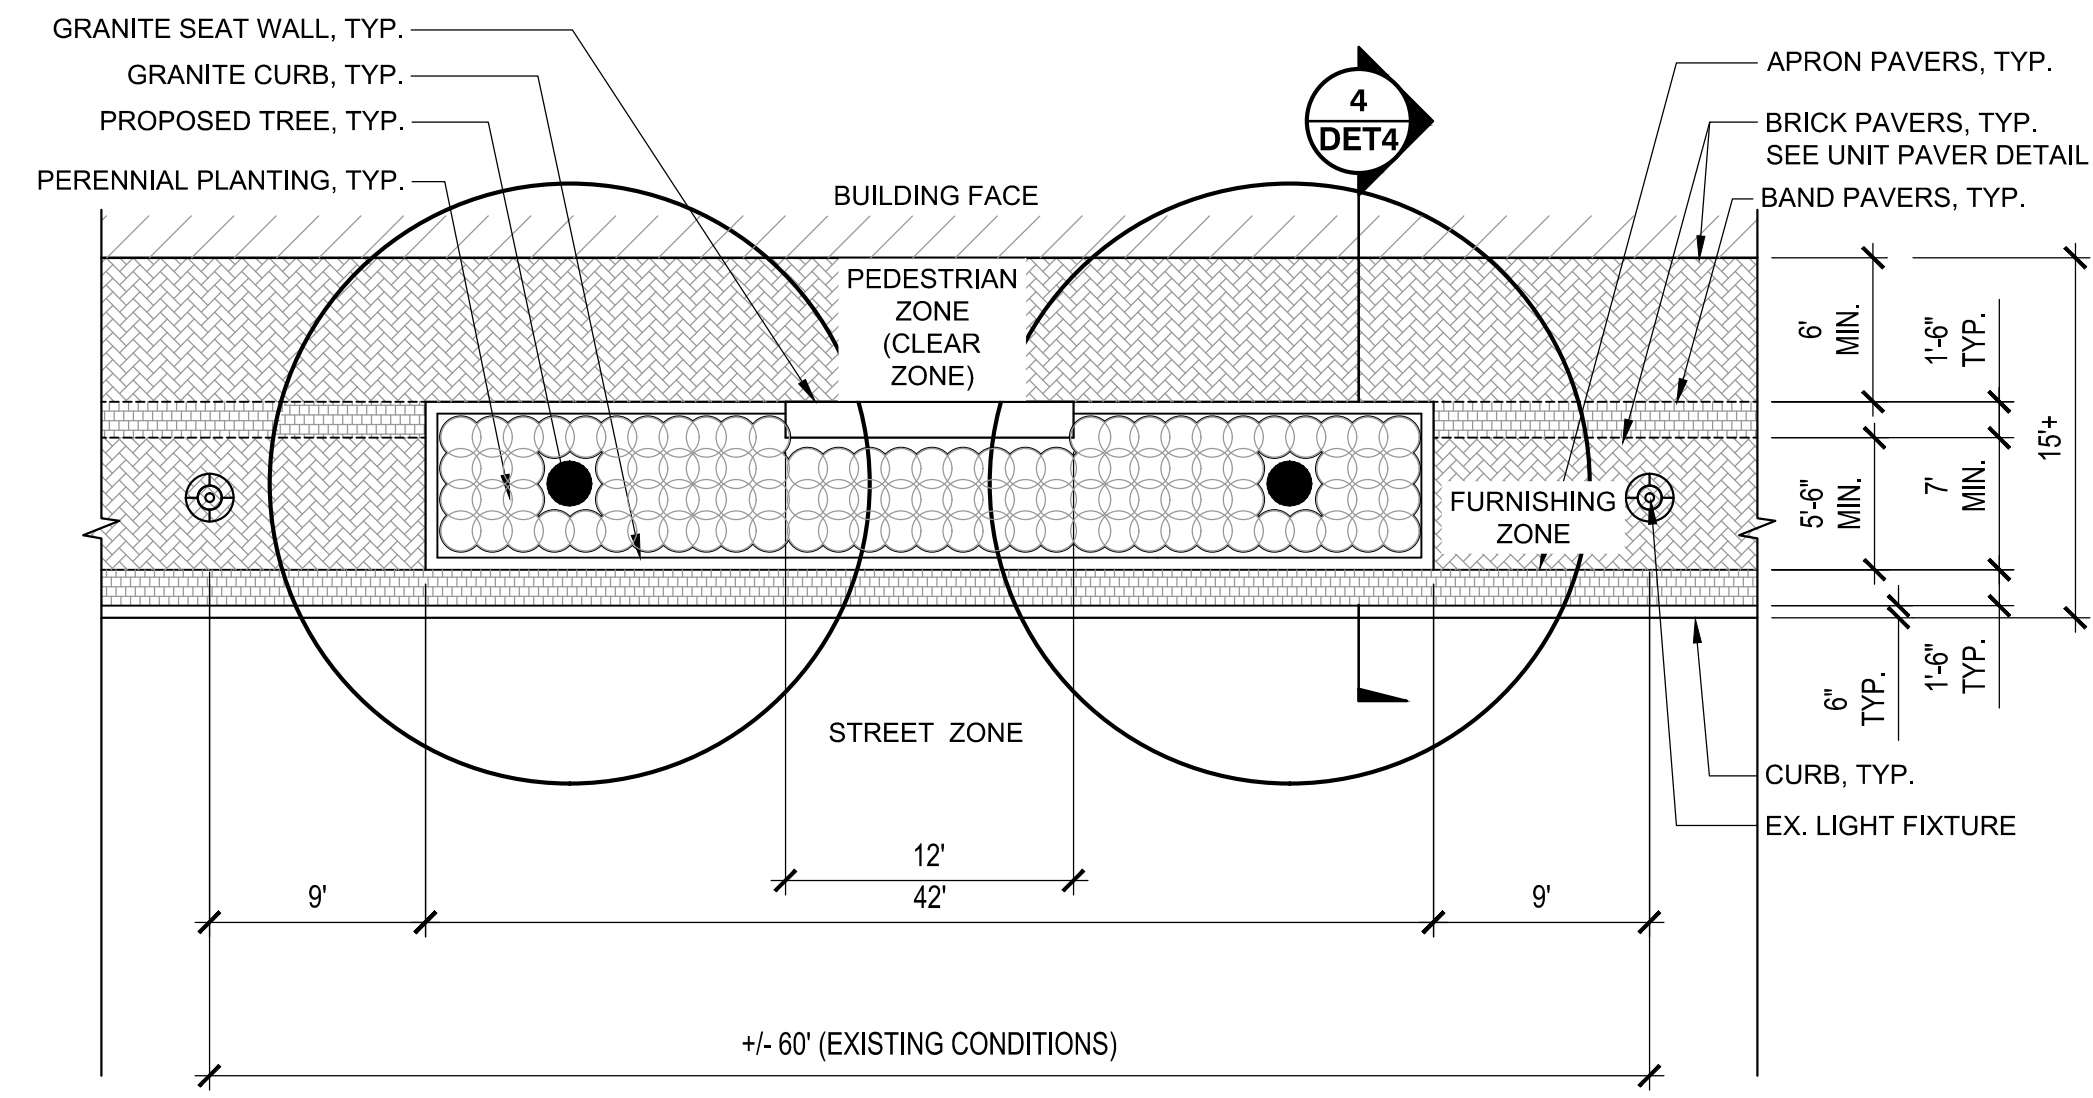

1 TREE PIT- TYPE 5 - COMBINED TREE PIT WITH SEATWALL, TYP.
NOT TO SCALE CT-BR-46

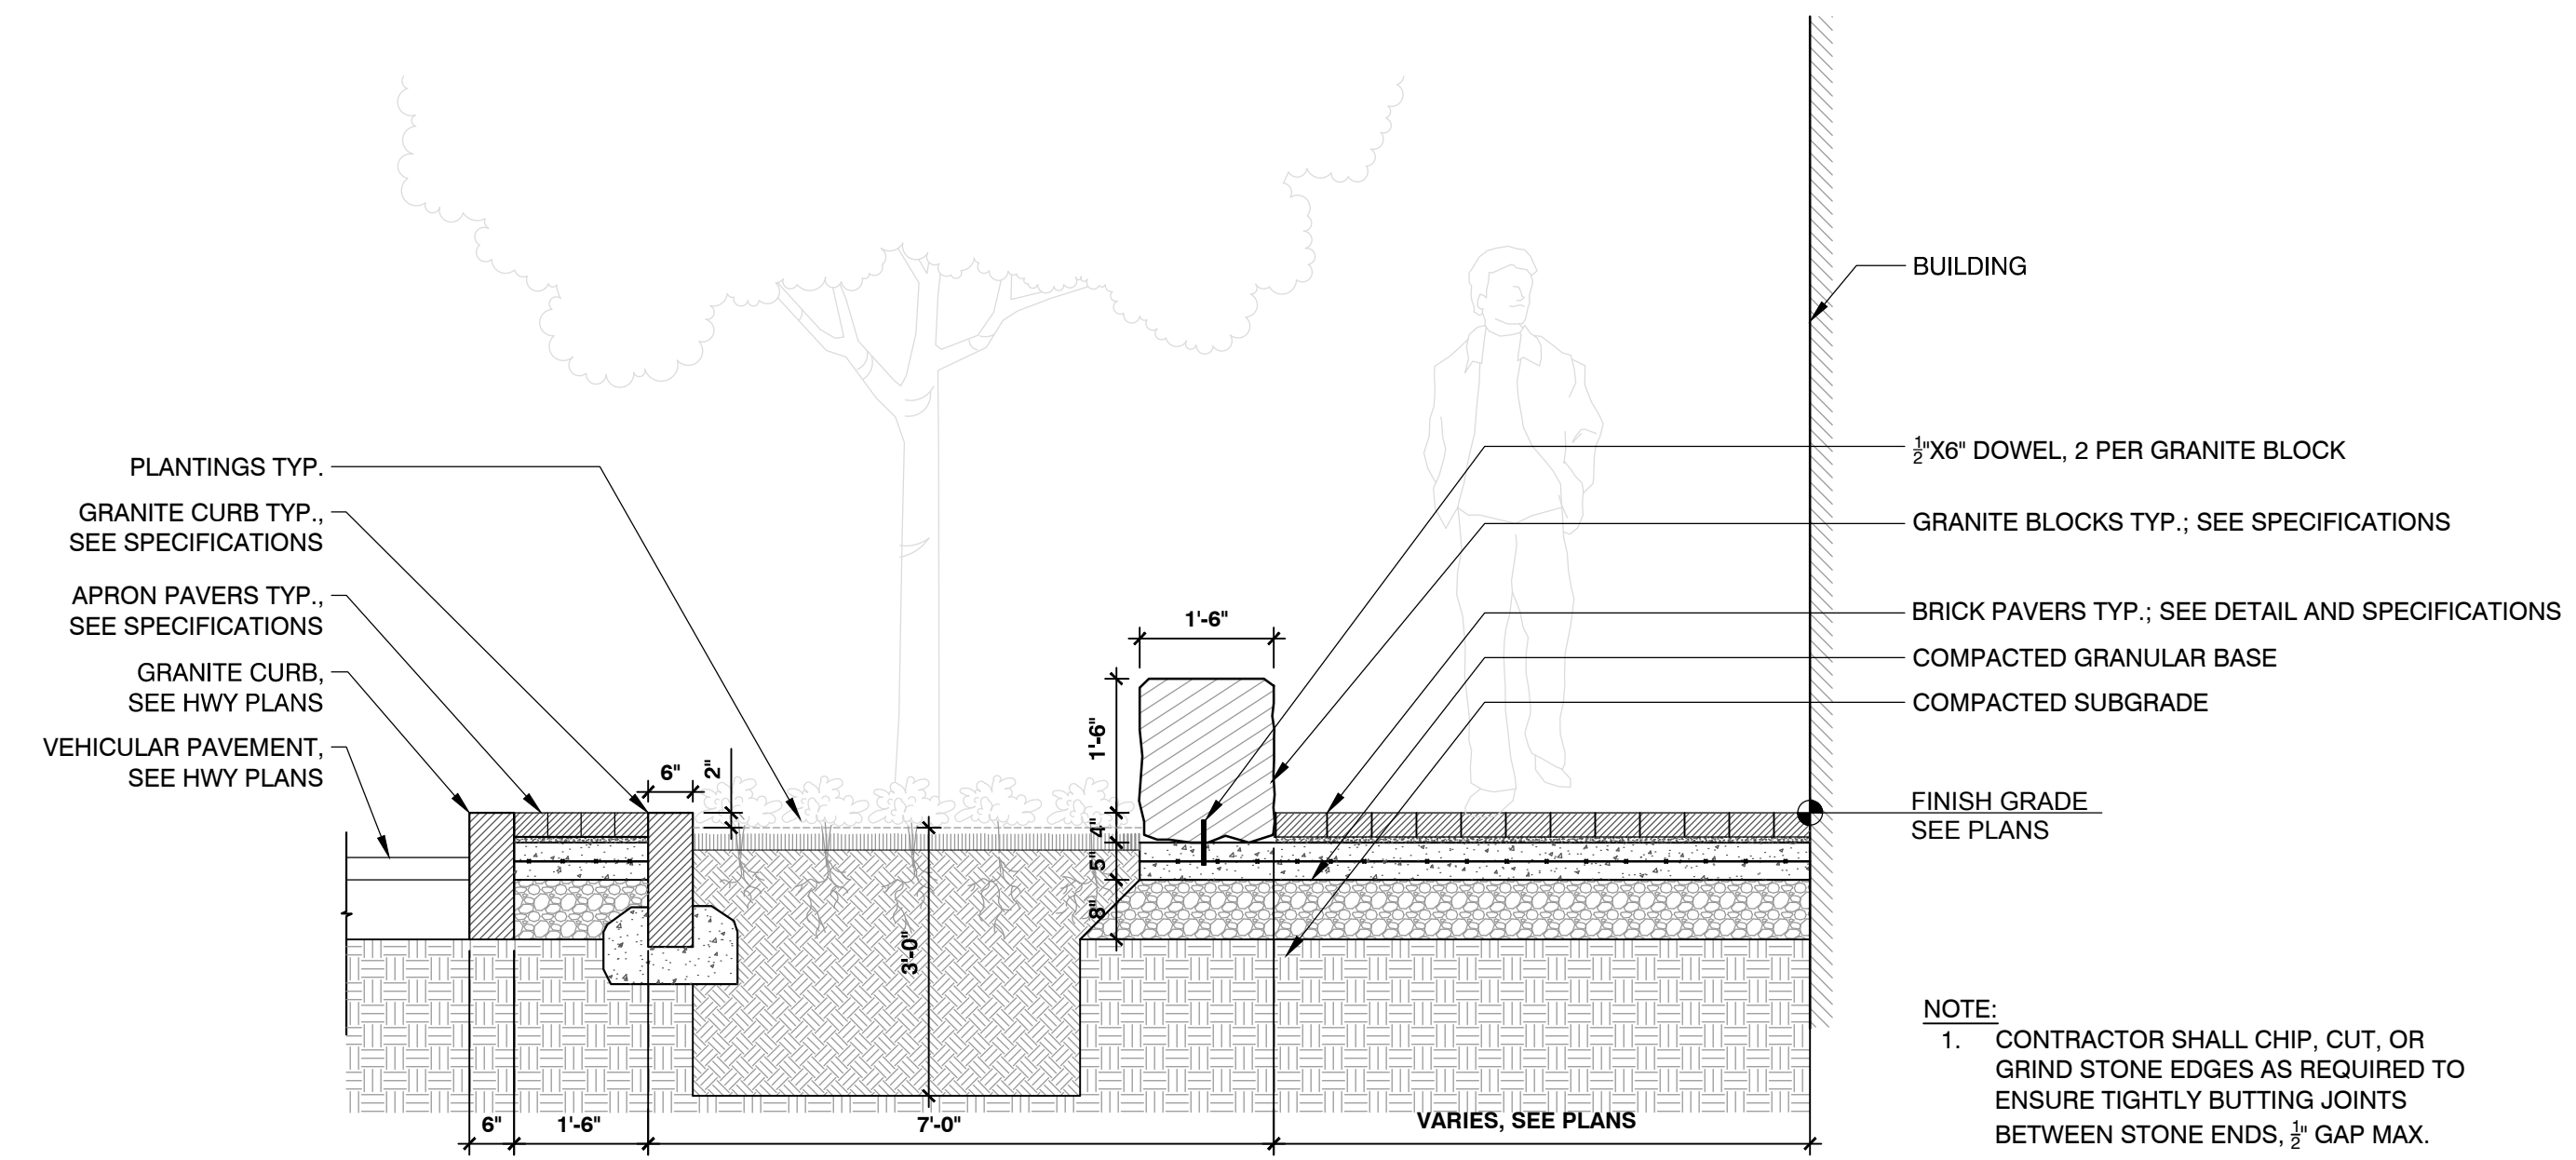

4 SECTION - TREE PIT- TYPE1 -SEATWALL, TYP.
NOT TO SCALE CT-BR-40

NOTE:
1. CONTRACTOR SHALL CHIP, CUT, OR GRIND STONE EDGES AS REQUIRED TO ENSURE TIGHTLY BUTTING JOINTS BETWEEN STONE ENDS, 1/2" GAP MAX.

Project:
TOWN OF BRANFORD

MAIN STREET RECONSTRUCTION AND REHABILITATION
1019 MAIN STREET
BRANFORD, CT 06405

Weston & Sampson
Weston & Sampson Engineers, Inc.
712 Brook Street, Suite 103
Rocky Hill, CT 06067
978.532.1900 800.SAMPSON
www.westonandsampson.com

Consultants:

DRAFT

Revisions:

No.	Date	Description

Seal:

COA:

Issued For:
**PRELIMINARY DESIGN
PROGRESS SUBMISSION**

Scale: AS NOTED
Date: NOVEMBER 2021
Drawn By: JT, JC
Reviewed By: RC
Approved By: LAS

W&S Project No.: ENG21-0163
W&S File No.:

Drawing Title:
LANDSCAPE DETAILS

Sheet Number:
DET-4

I:\2021\04\10\1019 Main St Reconstruction\CAD\BRANFORD\CONSTRUCTION\DETAILS.dwg

Rev: 1.6 Date: 04/10/2019

