



PUBLIC INFORMATION MEETING

STATE PROJECT NO. 14-184
FEDERAL AID PROJECT NO. H074(005)

SHORELINE GREENWAY TRAIL, SEGMENT B-3 IN THE TOWN OF BRANFORD

FIRE HEADQUARTERS MEETING ROOM
45 NORTH MAIN STREET
BRANFORD, CT 06405

WEDNESDAY OCTOBER 19, 2016
7:00 PM


EXISTING CONDITIONS AERIAL



PROPOSED CONDITIONS RENDERING



TRAILHEAD AT TABOR DRIVE

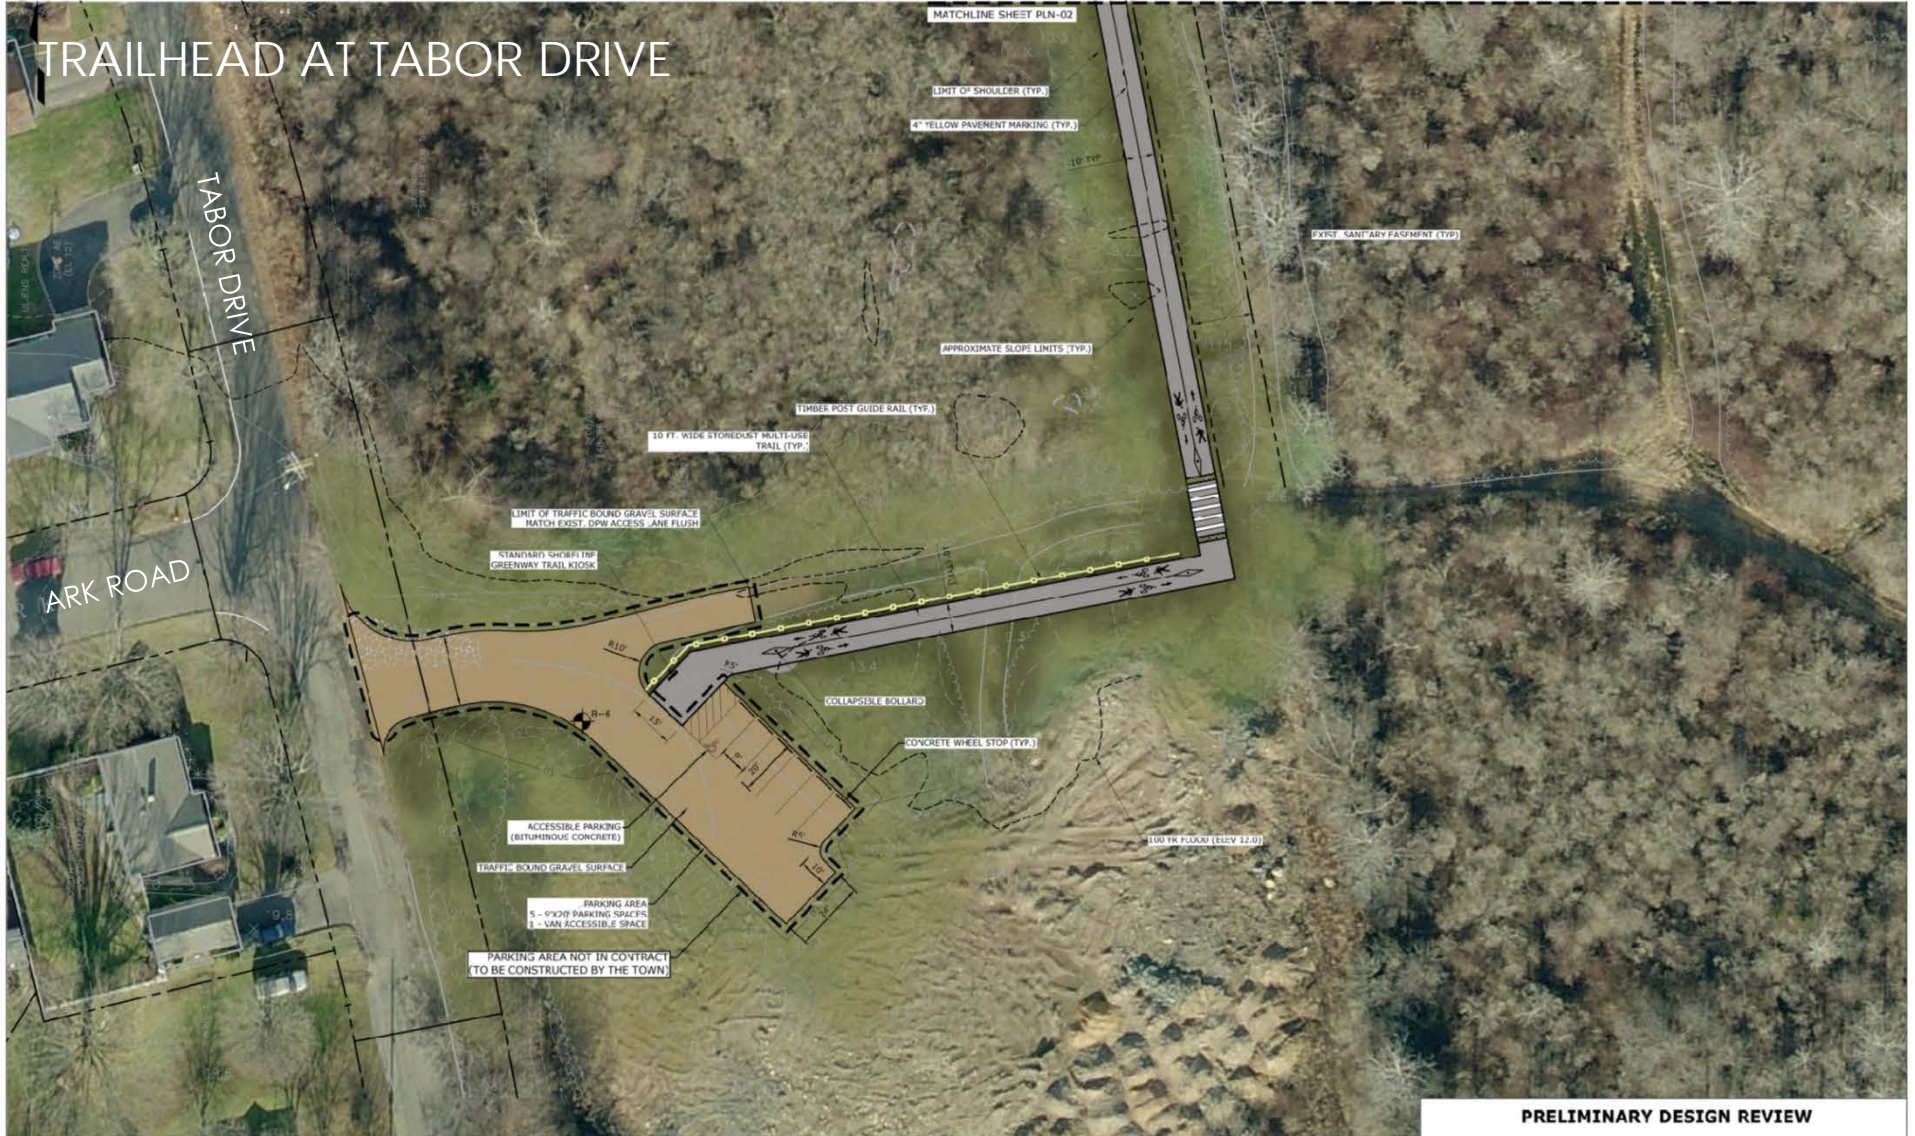

PRELIMINARY DESIGN REVIEW

THE INFORMATION, INCLUDING ESTIMATED QUANTITIES OF WORK, SHOWN ON THESE SHEETS IS BASED ON LIMITED INVESTIGATIONS BY THE TOWN AND IS IN NO WAY WARRANTIES TO INDICATE THE CONDITIONS OF ACTUAL QUANTITIES OF WORK WHICH WILL BE REQUIRED.			DESIGNER/DATE: KRG, PC, 20		 TOWN OF BRANFORD CONNECTICUT	 Stantec Stantec Consulting Services Inc. 55 Church Street, Suite 501 New Haven CT 06510 Tel: 203.495.1545 Fax: 203.455.1852 www.stantec.com	PROJECT TITLE: SHORELINE GREENWAY TRAIL SEGMENT B-3	TOWN: BRANFORD DRAWING TITLE: MULTI-USE TRAIL PLAN	PROJECT NO. 14-184 SHEET NO. PLN-01 SHEET TOTAL 03.03
REV.	DATE	REVISION DESCRIPTION	SHEET NO.	FILENAME: C:\Users\jpsidron\Desktop\GCT-BRANFORD\PLN_Public Info Meeting.dwg					

TRAILHEAD AT PINE ORCHARD ROAD




PRELIMINARY DESIGN REVIEW

THE INFORMATION, INCLUDING ESTIMATED QUANTITIES OF WORK, SHOWN ON THESE SHEETS IS UNLIMITED. NO PART OF THIS DOCUMENT IS TO BE USED FOR ANY OTHER PROJECT WITHOUT THE WRITTEN CONSENT OF STANTEC CONSULTING SERVICES INC.			PROJECT TITLE		TOWN		PROJECT NO.	
KPC, PC, 30			SHORELINE GREENWAY TRAIL		BRANFORD		14-184	
3FE			SEGMENT B-3		MULTI-USE TRAIL PLAN		PLN-06	
SCALE IN FEET			SCALE 1"=20'		SHEET NO.		03.08	
TOWN OF BRANFORD CONNECTICUT			Stantec Consulting Services Inc.		33 Church Street, Suite 501		Tel: 203.455.1645	
Project & Date: 12/18/2016			33 Church Street, Suite 501		Tel: 203.455.1645		Fax: 203.455.1646	
Source Project No.: 14010589			33 Church Street, Suite 501		Tel: 203.455.1645		Fax: 203.455.1646	
SHEET NO.			33 Church Street, Suite 501		Tel: 203.455.1645		Fax: 203.455.1646	

			KPC, PC, JO DATE: JFE SCALE IN FEET  SCALE 1" = 20'			 TOWN OF BRANFORD CONNECTICUT			 Stantec Stantec Consulting Services Inc. 20 Church Street, Suite 201 Bristol, CT 06033 Tel: 860-455-1645 Fax: 860-455-1620 www.stantec.com			PROJECT TITLE SHORELINE GREENWAY TRAIL SEGMENT B-3			TOWN BRANFORD			PROJECT NO. 14-184		
			Planned Date: 10/2/2016 Status: Project No. 1623-0599									DRAWING TYPE MULTI-USE TRAIL PLAN			DRAWING NO. PLN-06a			SHEET NO. 03.08a		
REV. DATE			REVISION DESCRIPTION			SHEET NO.														


TYPICAL STONEDUST SECTION

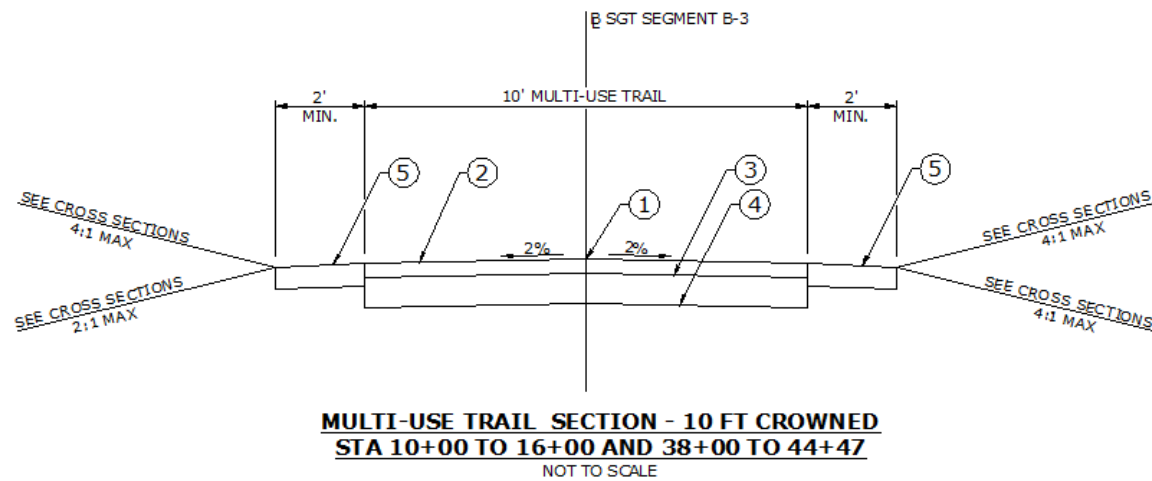

LEGEND:

- ① POINT OF APPLICATION OF GRADE
- ② 4" STONE SCREENINGS (STONEDUST PATHWAY)
- ③ 8" COMPACTED GRAVEL BASE
- ④ EXISTING SUBGRADE
- ⑤ TURF ESTABLISHMENT

TYPICAL PAVED SECTION

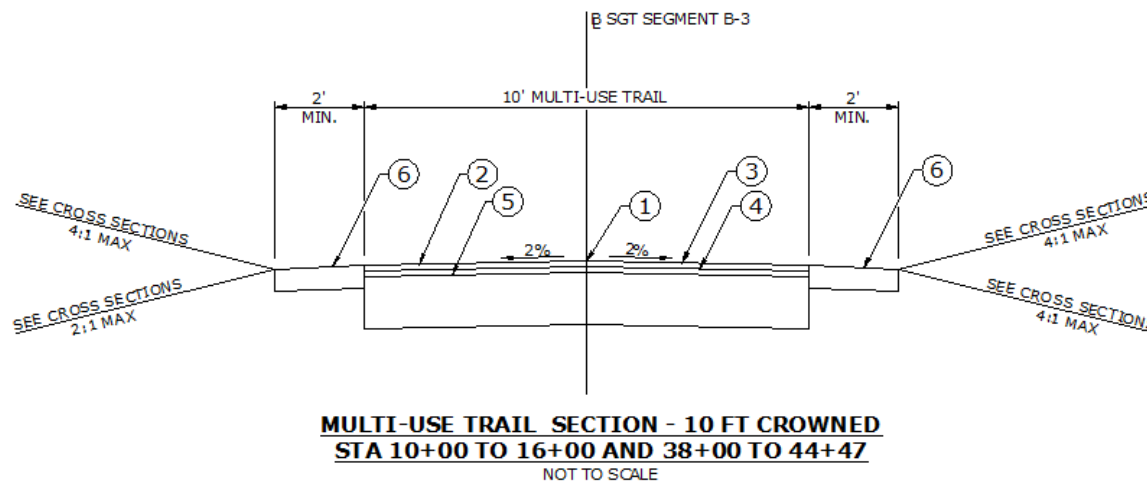

LEGEND:

- ① POINT OF APPLICATION OF GRADE
- ② 3/8" AGGREGATE CHIP SEAL (STONY CREEK GRANITE)
- ③ 1.5" HMA S0.25
- ④ 1.5" HMA S0.375
- ⑤ 14" SUBBASE
- ⑥ TURF ESTABLISHMENT

QUESTIONS?