

PLANT SCHEDULE

SHRUBS	CODE	QTY	BOTANICAL NAME	COMMON NAME	SIZE	CONTAINER	DETAIL	REMARKS		
AD	13		ASTER DUMOSUS 'WOODS PURPLE'	WOODS PURPLE ASTER	#1	CONTAINER				
EE	55		EDIMACEA X 'PAST'02917'	POWOW'S WILD BERRY CONEFLOWER	#1	CONTAINER		15' O.C.		
ED	3		EUPATORIUM RUBRUM 'BABY JOE'	BABY JOE PYE WEEED	#1	CONTAINER				
PAL	10		PEROVSKIA ATRIPULCFOUA 'LITTLE SPIRE'	LITTLE SPIRE RUSSIAN SAGE	#1	CONTAINER		12' O.C.		
RF	52		RUBROCKA FLORIDA SULLIVANTII 'GOLDSTURM'	GOLDSTURM CONEFLOWER	#1	CONTAINER		15' O.C.		
SSB	11		SCHIZACHYRIUM SCOPARIUM 'BLAZE'	BLAZE LITTLE BLUESTEM	#1	CONTAINER				
GROUND COVERS		CODE	QTY	BOTANICAL NAME	COMMON NAME	SIZE	CONTAINER	SPACING	DETAIL	REMARKS
	LS	183	LIRIOPE SPICATA	CREeping LILYTURe	#3 POT			#' O.C.		#' O.C.



TOWN OF BRANFORD
MAIN STREET RECONSTRUCTION AND REHABILITATION
 L014-0002
 1019 MAIN STREET
 BRANFORD, CT 06405

Weston & Sampson
 Weston & Sampson Engineers, Inc.
 712 Brook Street, Suite 103
 Rocky Hill, CT 06067
 878.532.1900
 www.westonandsampson.com

Consultants:

Revisions:	No.	Date	Description

Scale:

DDA:

Issued For:

100% DESIGN SUBMISSION

Scale: AS NOTED

Date: AUGUST 16, 2023

Drawn By: JT, JC

Reviewed By: RC

Approved By: MJJ

W&S Project No.: EN23-0183



W&S File No.:

Drawing Title:

LANDSCAPE DETAILS

Sheet Number

DET-18

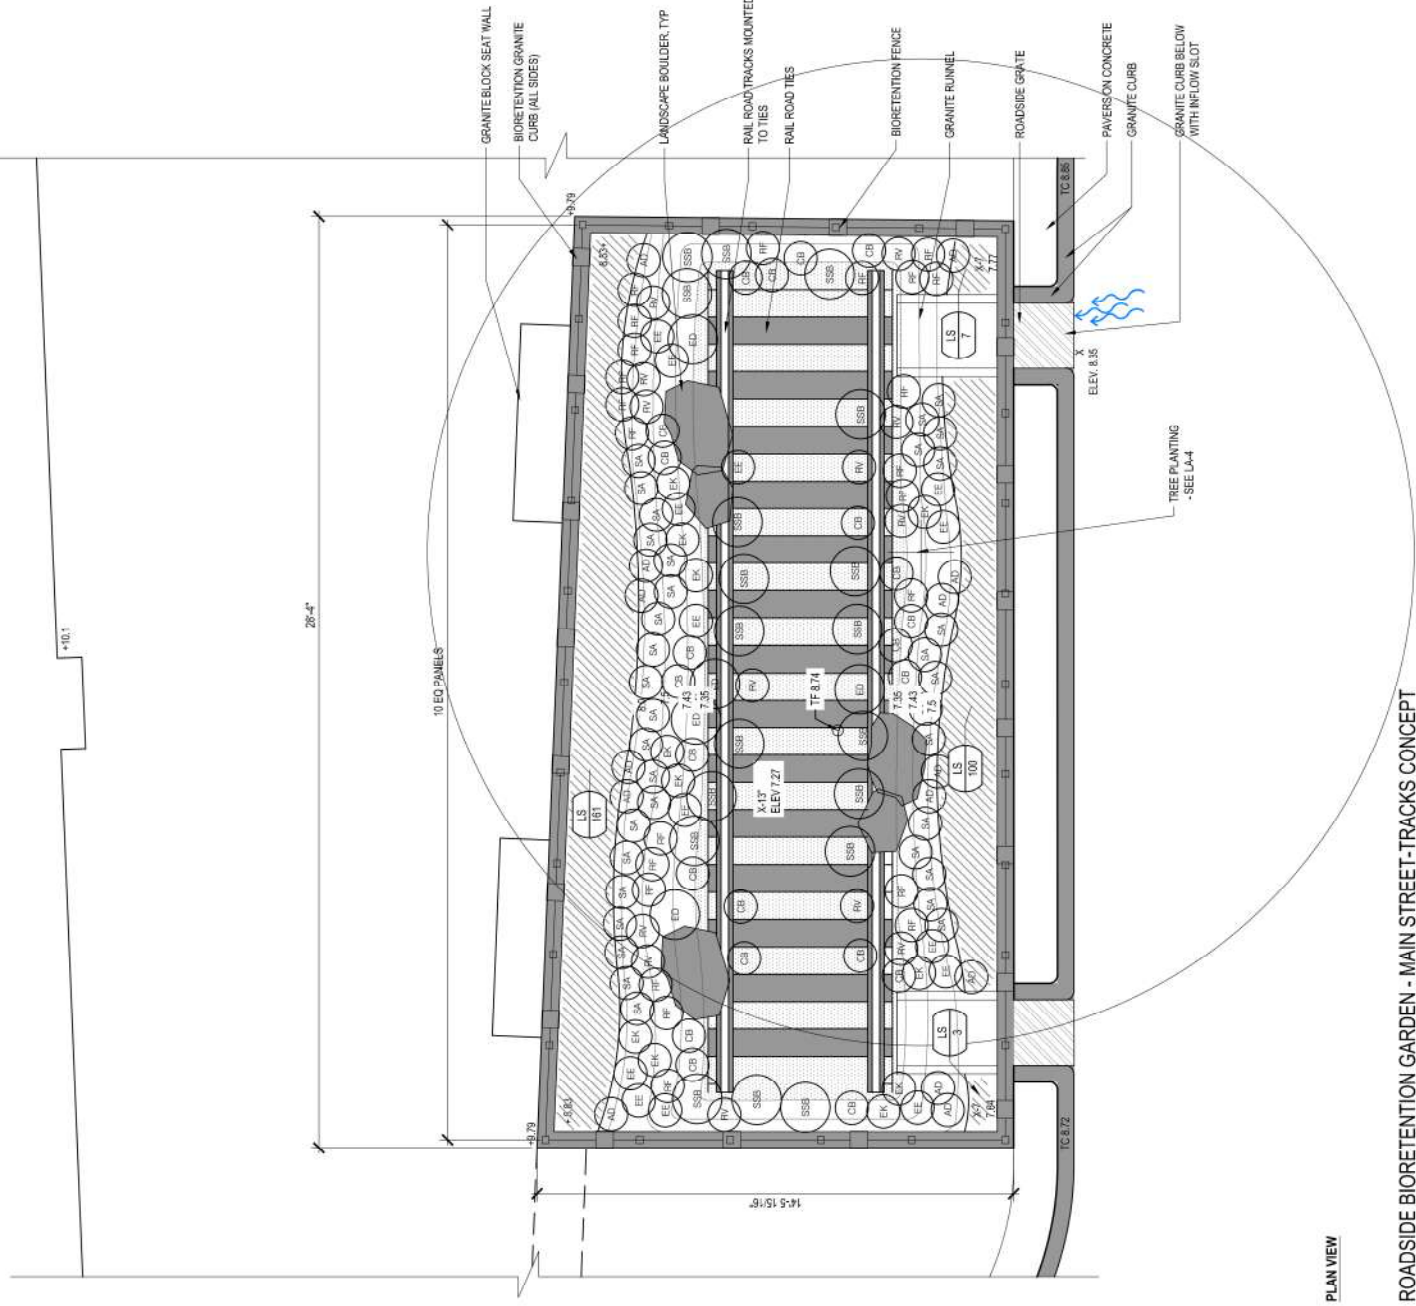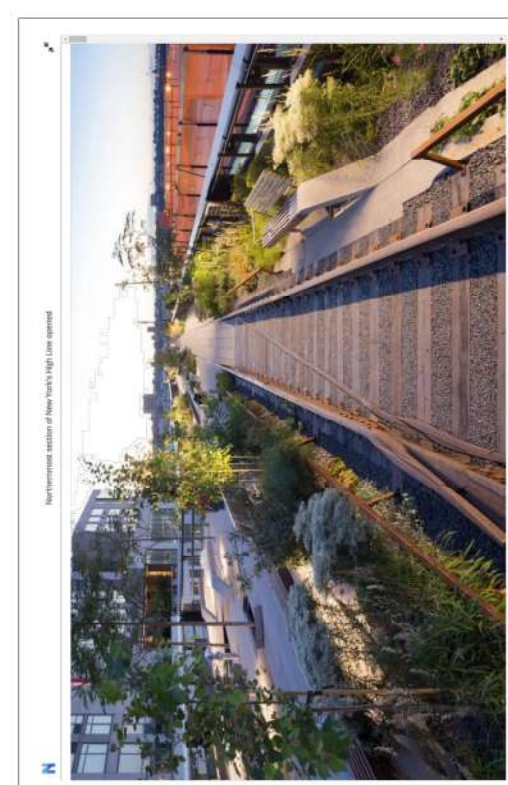

PLAN VIEW

1 ROADSIDE BIORETENTION GARDEN - MAIN STREET-TRACKS CONCEPT

NOT TO SCALE

CT-BR-24



Project:
 TOWN OF BRANFORD
 MAIN STREET
 RECONSTRUCTION AND
 REHABILITATION
 L014-0002
 1019 MAIN STREET
 BRANFORD, CT 06405

Weston & Sampson
 Weston & Sampson Engineers, Inc.
 712 Brook Street, Suite 103
 Rocky Hill, CT 06067
 878.532.1900
 800.SAMPSON
 www.westonandsampson.com


Revisions:	
No.	Description

Scale:	AS NOTED
Date:	AUGUST 16, 2023
Drawn By:	JT, JC
Reviewed By:	RC
Approved By:	MJJ
W&S Project No.:	EN621-0163
W&S File No.:	

100% DESIGN
 SUBMISSION

Drawing Title:
LANDSCAPE DETAILS
 Sheet Number:
DET-19

ED	3	EUPATORIUM DUBIUM BABY JOE	#1	CONTAINER					
PAL	10	PEROVSKIA ATRIPUDICOLA LITTLE SPIRE	#1	CONTAINER					
RF	32	RUBROCOCHA FLUGIDA SULLIVANTII GOLDSTURNI	#1	CONTAINER					
SSB	11	SCHIZACHYRIUM SCOPARIUM BLAZE	#1	CONTAINER					
GROUND COVERS	CODE	QTY	BOTANICAL NAME	COMMON NAME	SIZE	CONTAINER	SPACING	DETAIL	REMARKS
LS	183	183	LIRIPE SPICATA	CREEPING LILYTURF	#9 POT	8" O.C.	8" O.C.		

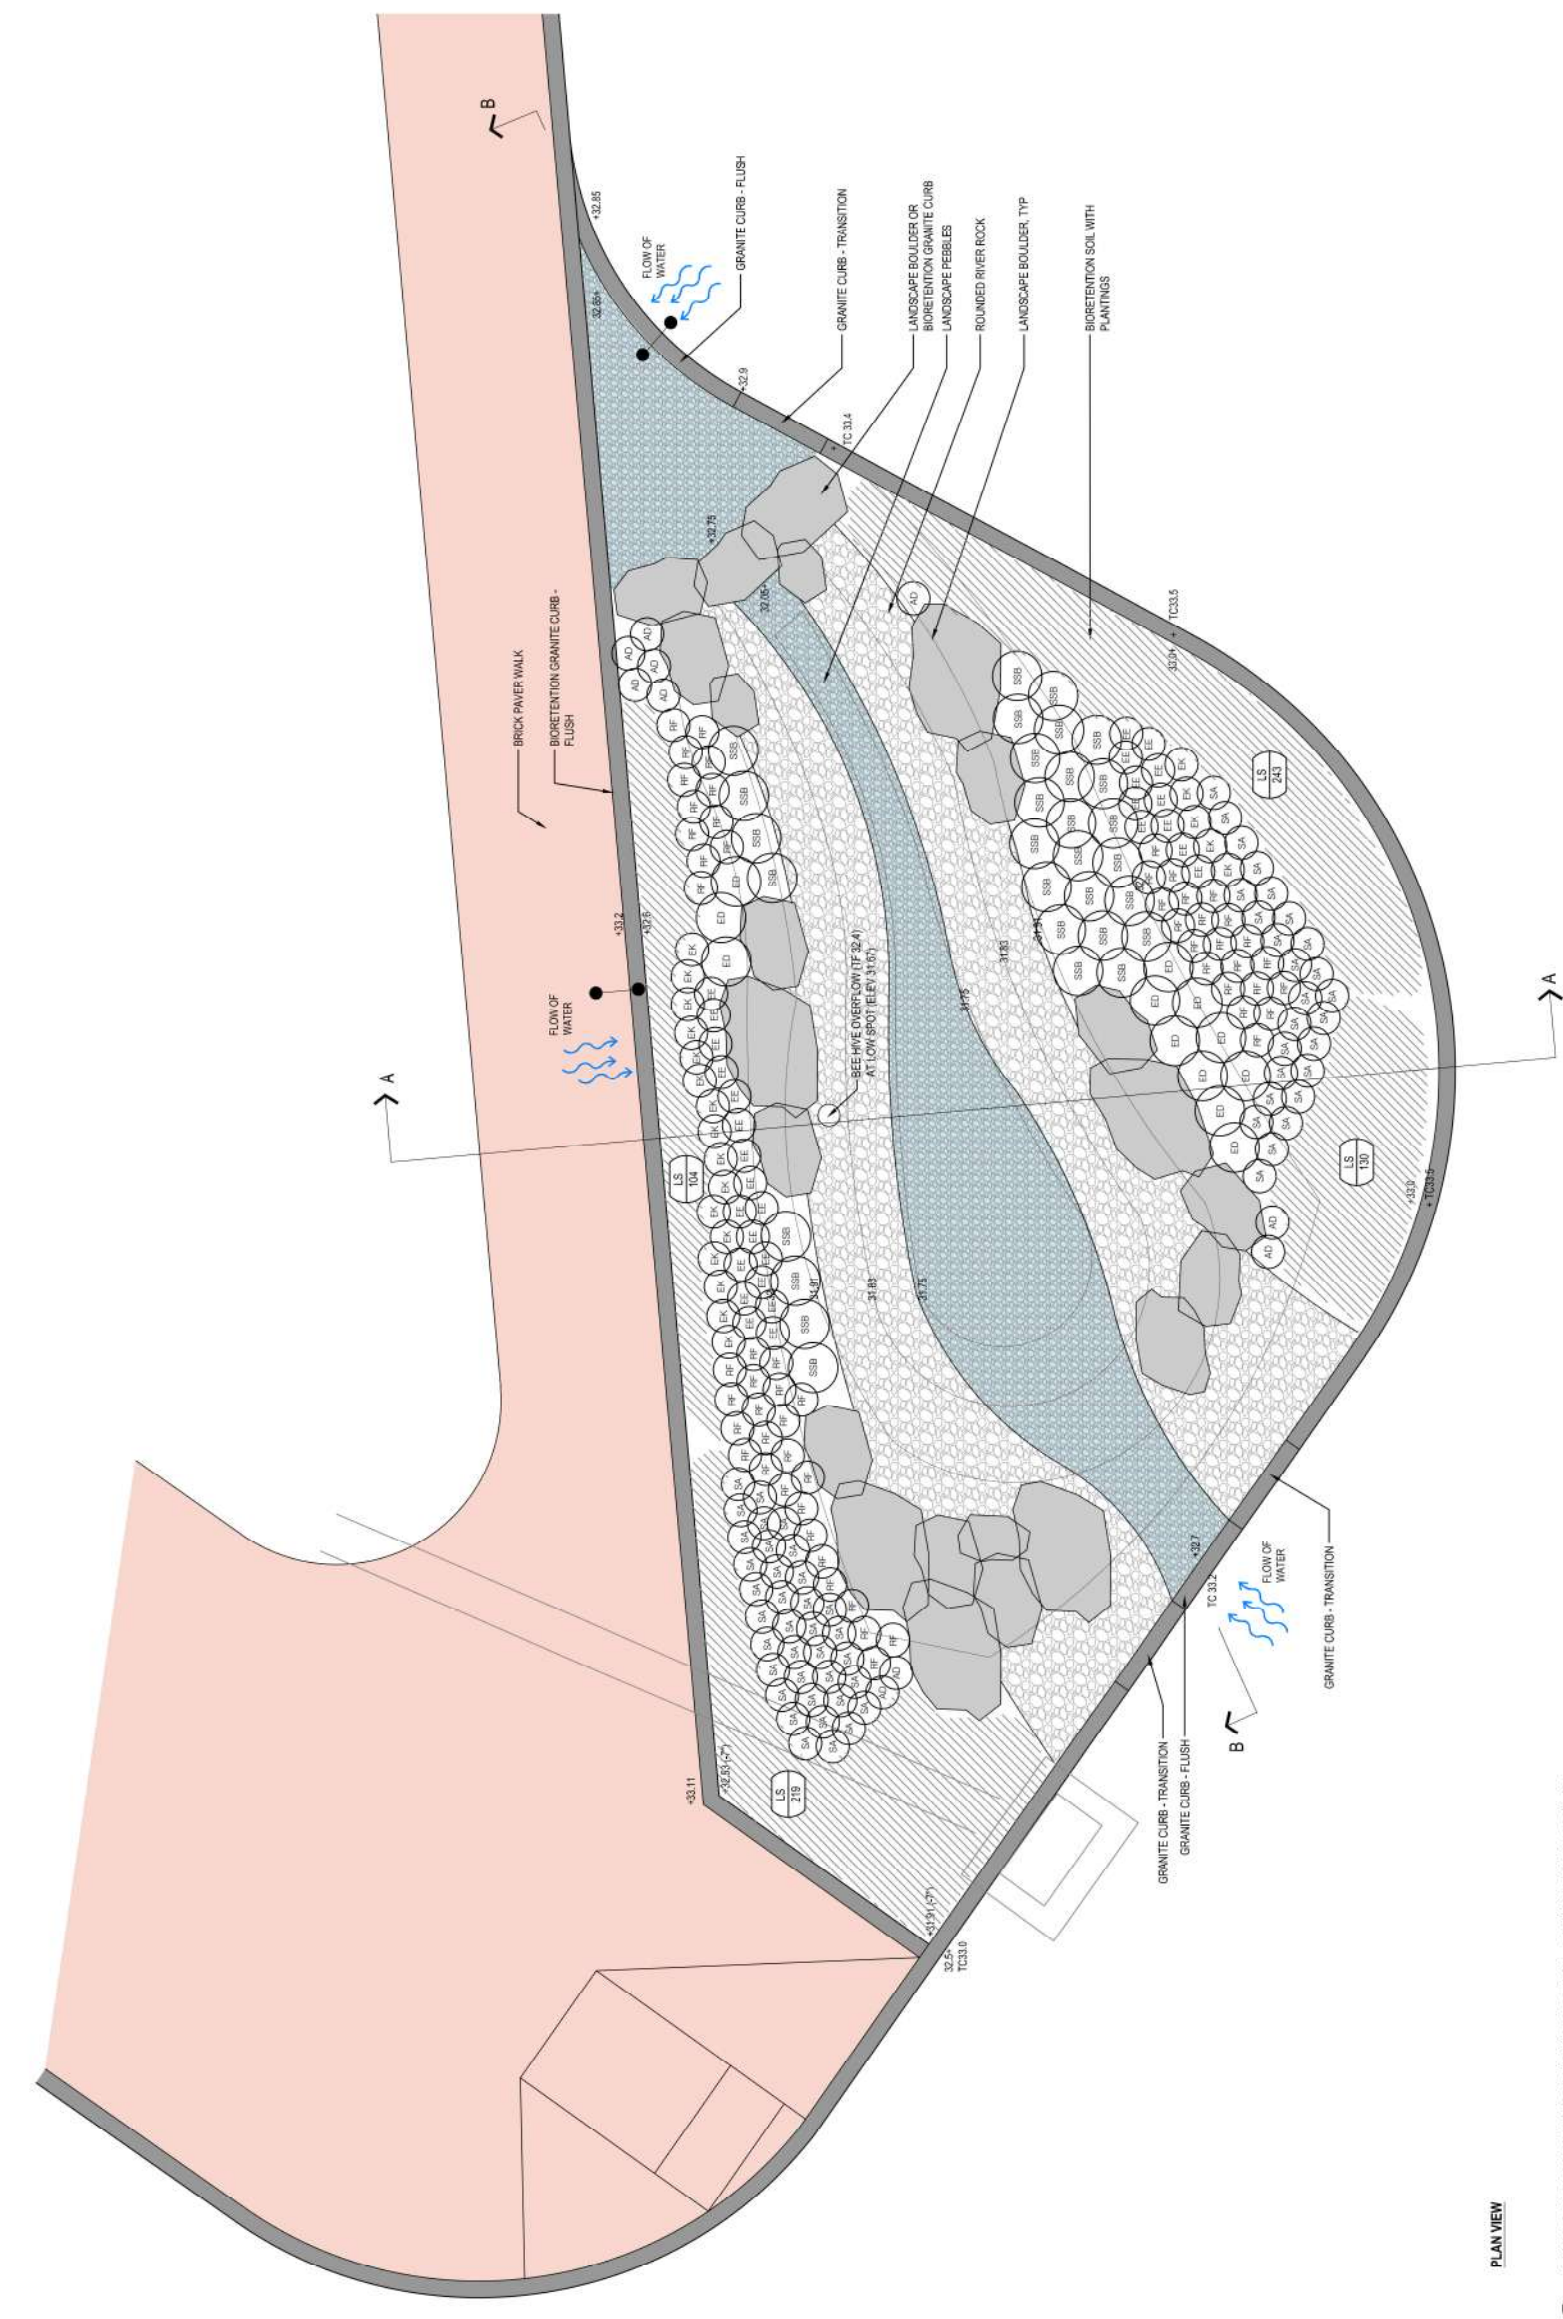

PLAN VIEW
 2 ROADSIDE BIORETENTION GARDEN - TOWN HALL DRIVE
 NOT TO SCALE