

Town of Branford
Fine Bubble Aeration Diffuser Installation
Addendum #1

Date: May 8, 2024

Submission Date: May 24, 2024 at 1:30 p.m.(Unchanged)

Prospective bidders, and all those concerned, are hereby informed that the following is made a part of the bid documents, which should be amended as follows:

Attachment - Contract Drawings


Respectfully Submitted,
Brian Devlin
Sanitation Superintendent

Please acknowledge receipt of the addendum below and submit with your bid submittal.

Signature: _____ **Date:** _____

Title: _____

Company: _____

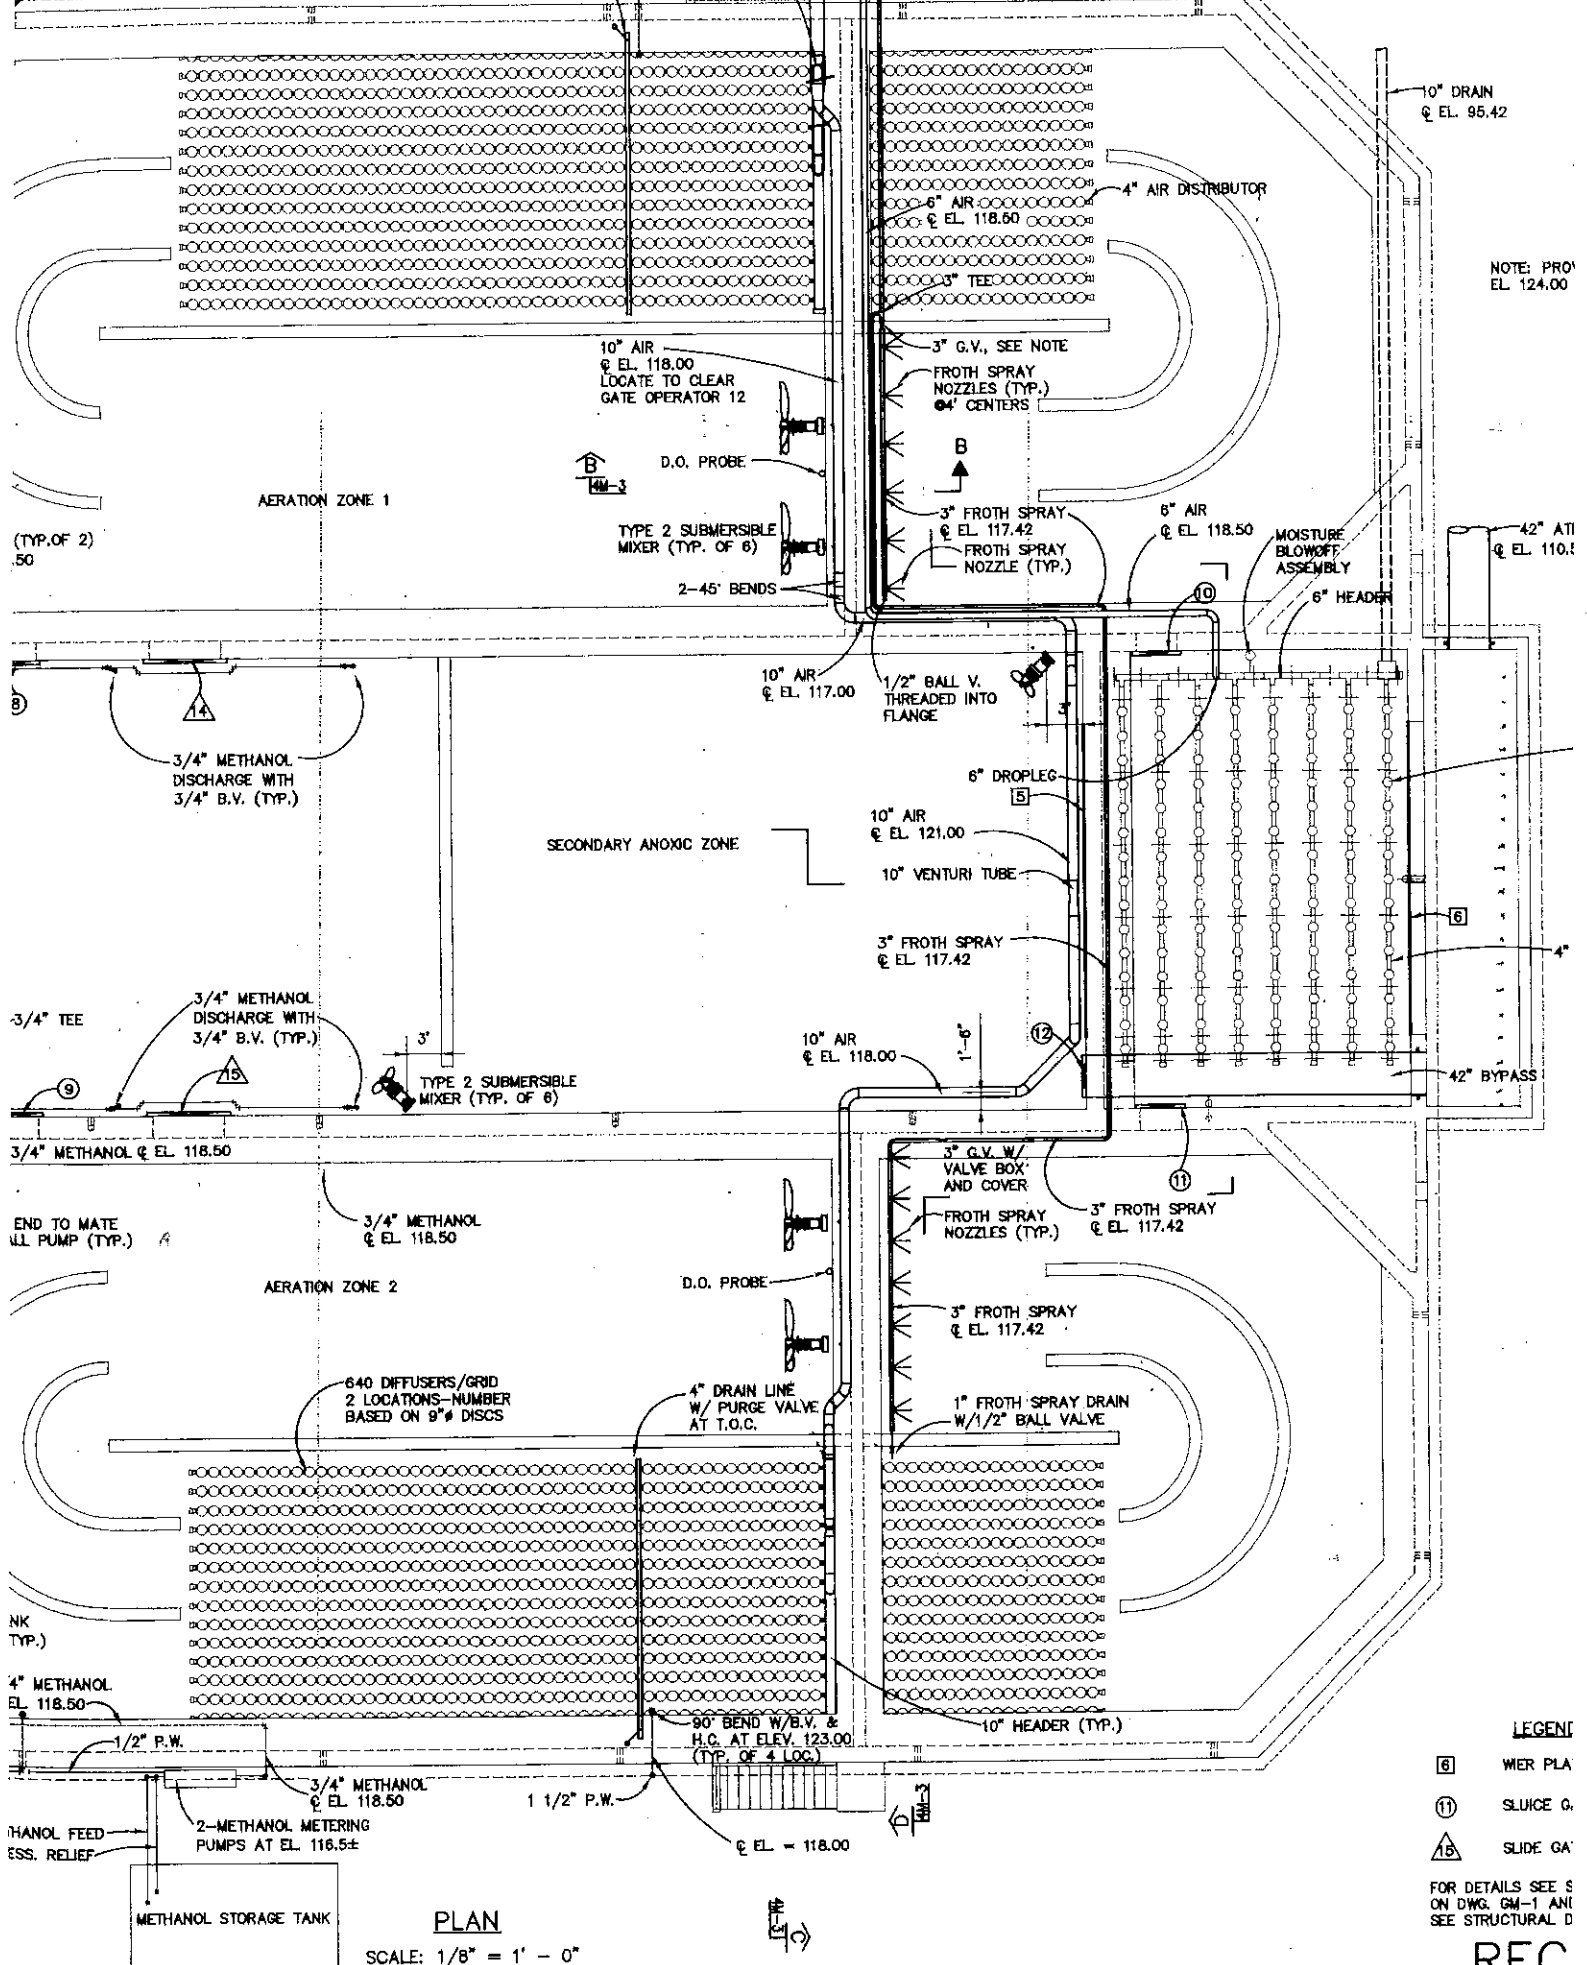

NOTE: PRO' EL. 124.00

42" AT1 Q. EL. 110.0

42" BYPASS

- LEGEND**
- (6) WIER PLA
 - (11) SLUICE G.
 - (15) SLIDE GA.

FOR DETAILS SEE S ON DWG. GW-1 AND SEE STRUCTURAL D

REC

PLAN


SCALE: 1/8" = 1' - 0"


(TYP. OF 2) 50

AERATION ZONE 1

SECONDARY ANOXIC ZONE

AERATION ZONE 2

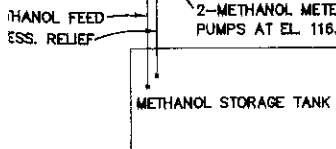

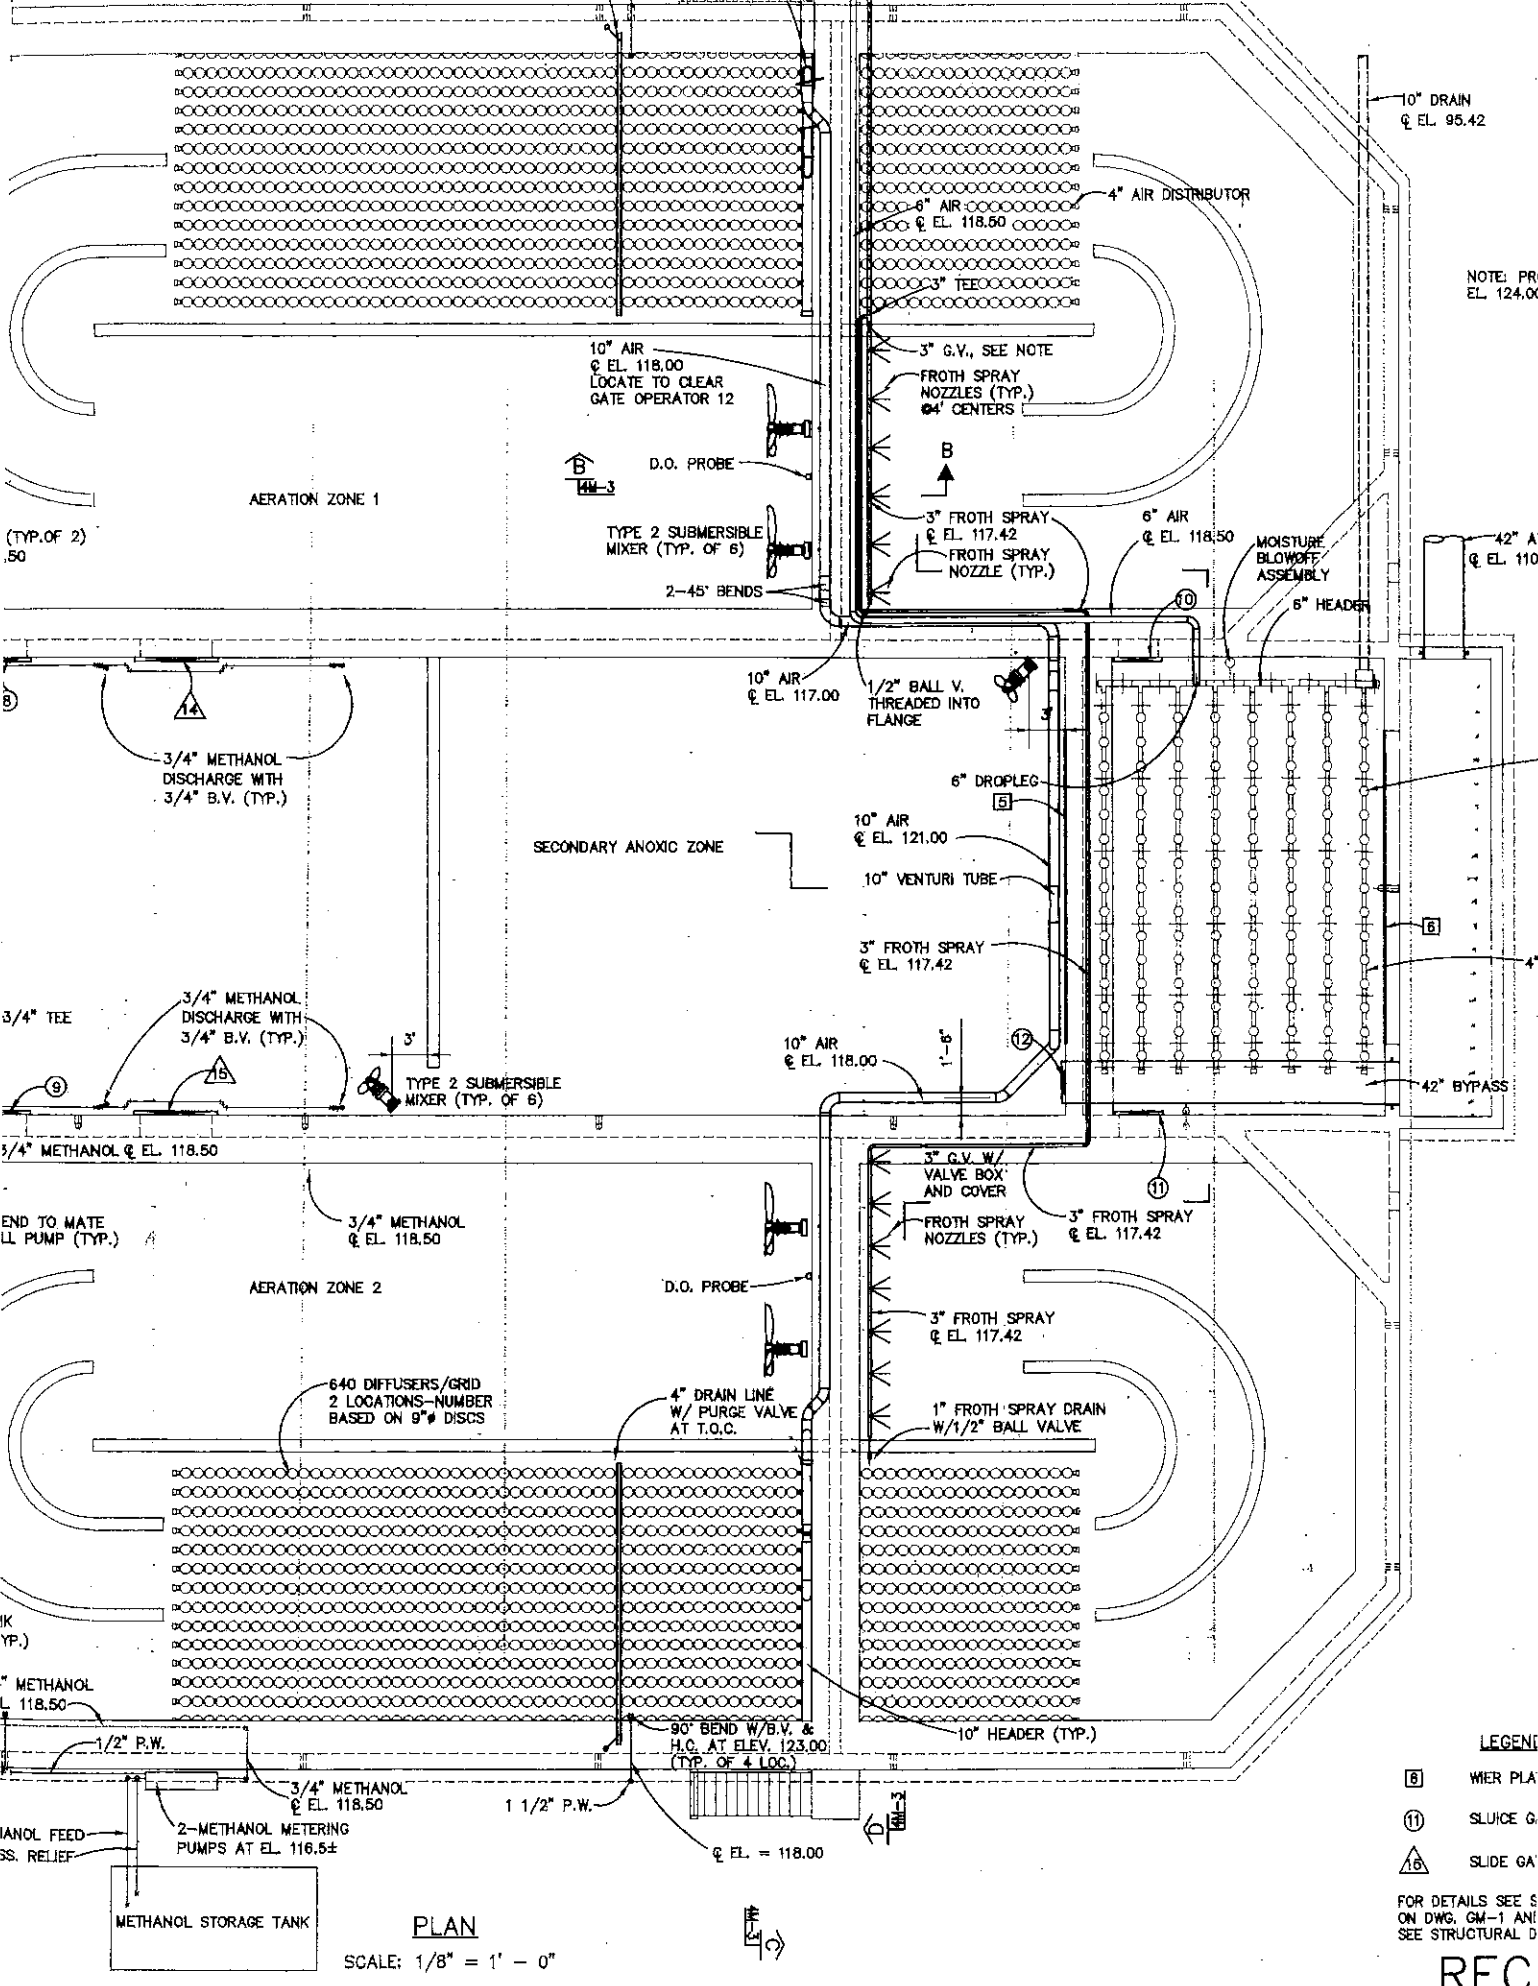

NOTE: PROJ
EL. 124.00

42" AT
EL. 110.1

(TYP. OF 2)
50

3/4" TEE

3/4" METHANOL
EL. 118.50

END TO MATE
LL PUMP (TYP.)

3" METHANOL
EL. 118.50

METHANOL FEED
SS. RELIEF

2-METHANOL METERING
PUMPS AT EL. 116.5±

METHANOL STORAGE TANK

PLAN

SCALE: 1/8" = 1' - 0"

LEGEND

- ⊠ WELER PLAT
- ⊞ SLUICE G.
- △ SLIDE GA'

FOR DETAILS SEE S
ON DWG. GM-1 AND
SEE STRUCTURAL D

REC