

**ADDENDUM NO. 2
TO
CONTRACT DOCUMENTS
FOR**

**TOWN OF BRANFORD, CONNECTICUT
BRADLEY & HEMLOCK PUMP STATION PIPING MODIFICATIONS**


CONTRACT NO. 41

NOVEMBER 14, 2019

GENERAL

See attached concrete entrance landing detail at the Bradley Pump Station that was referenced in Question 8 of Addendum No. 1.

Town Engineer
Town of Branford

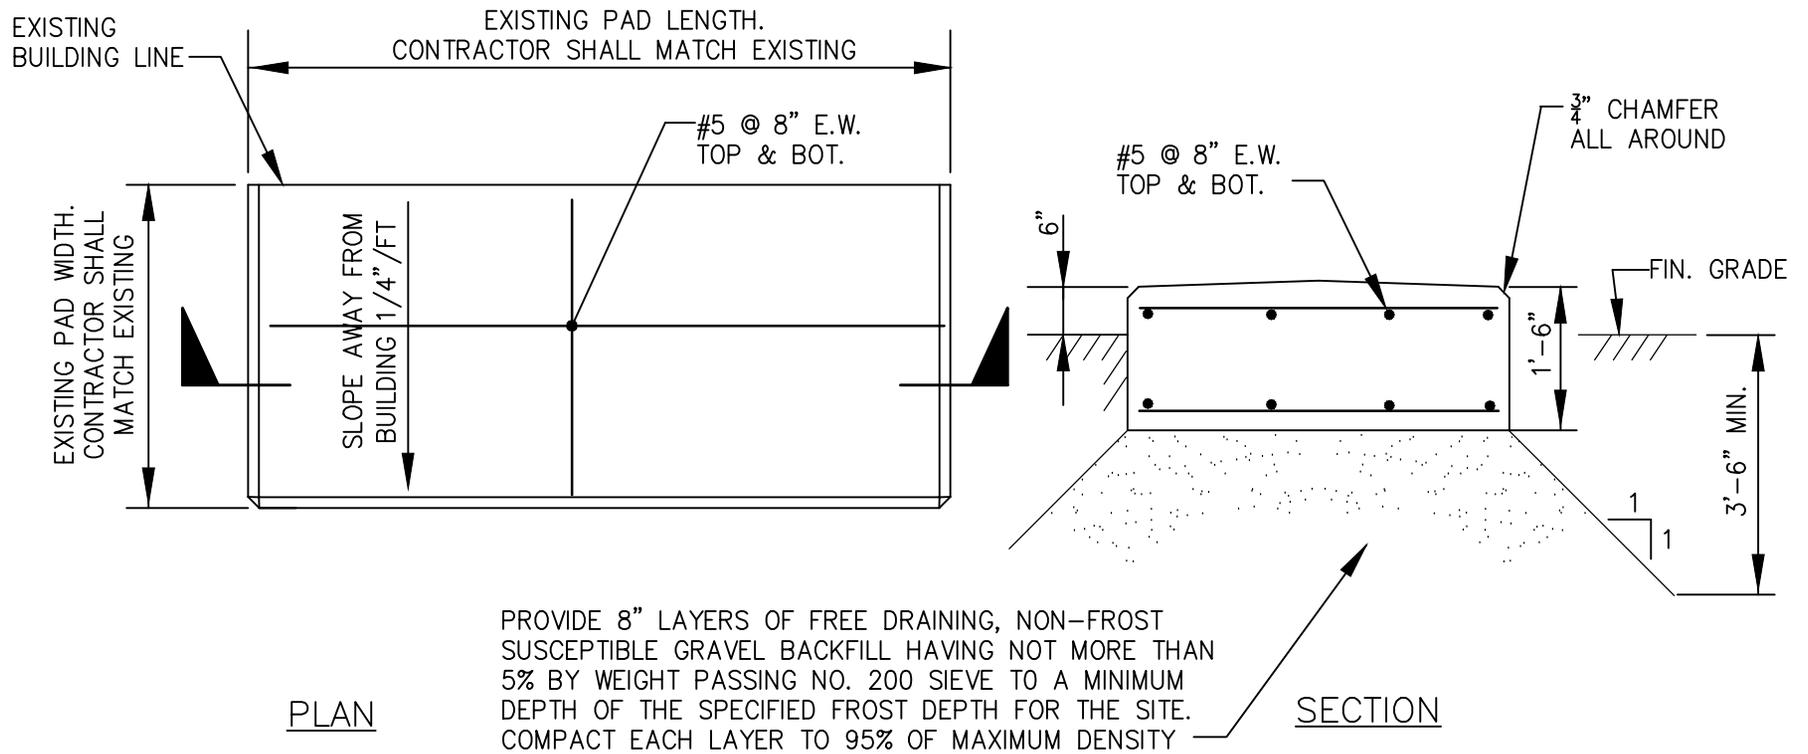

EXISTING ENTRANCE PAD
REPLACEMENT DETAIL

NTS