


CULVERT ELEVATION
(DOWNSTREAM)
SCALE: 1" = 5'-0"

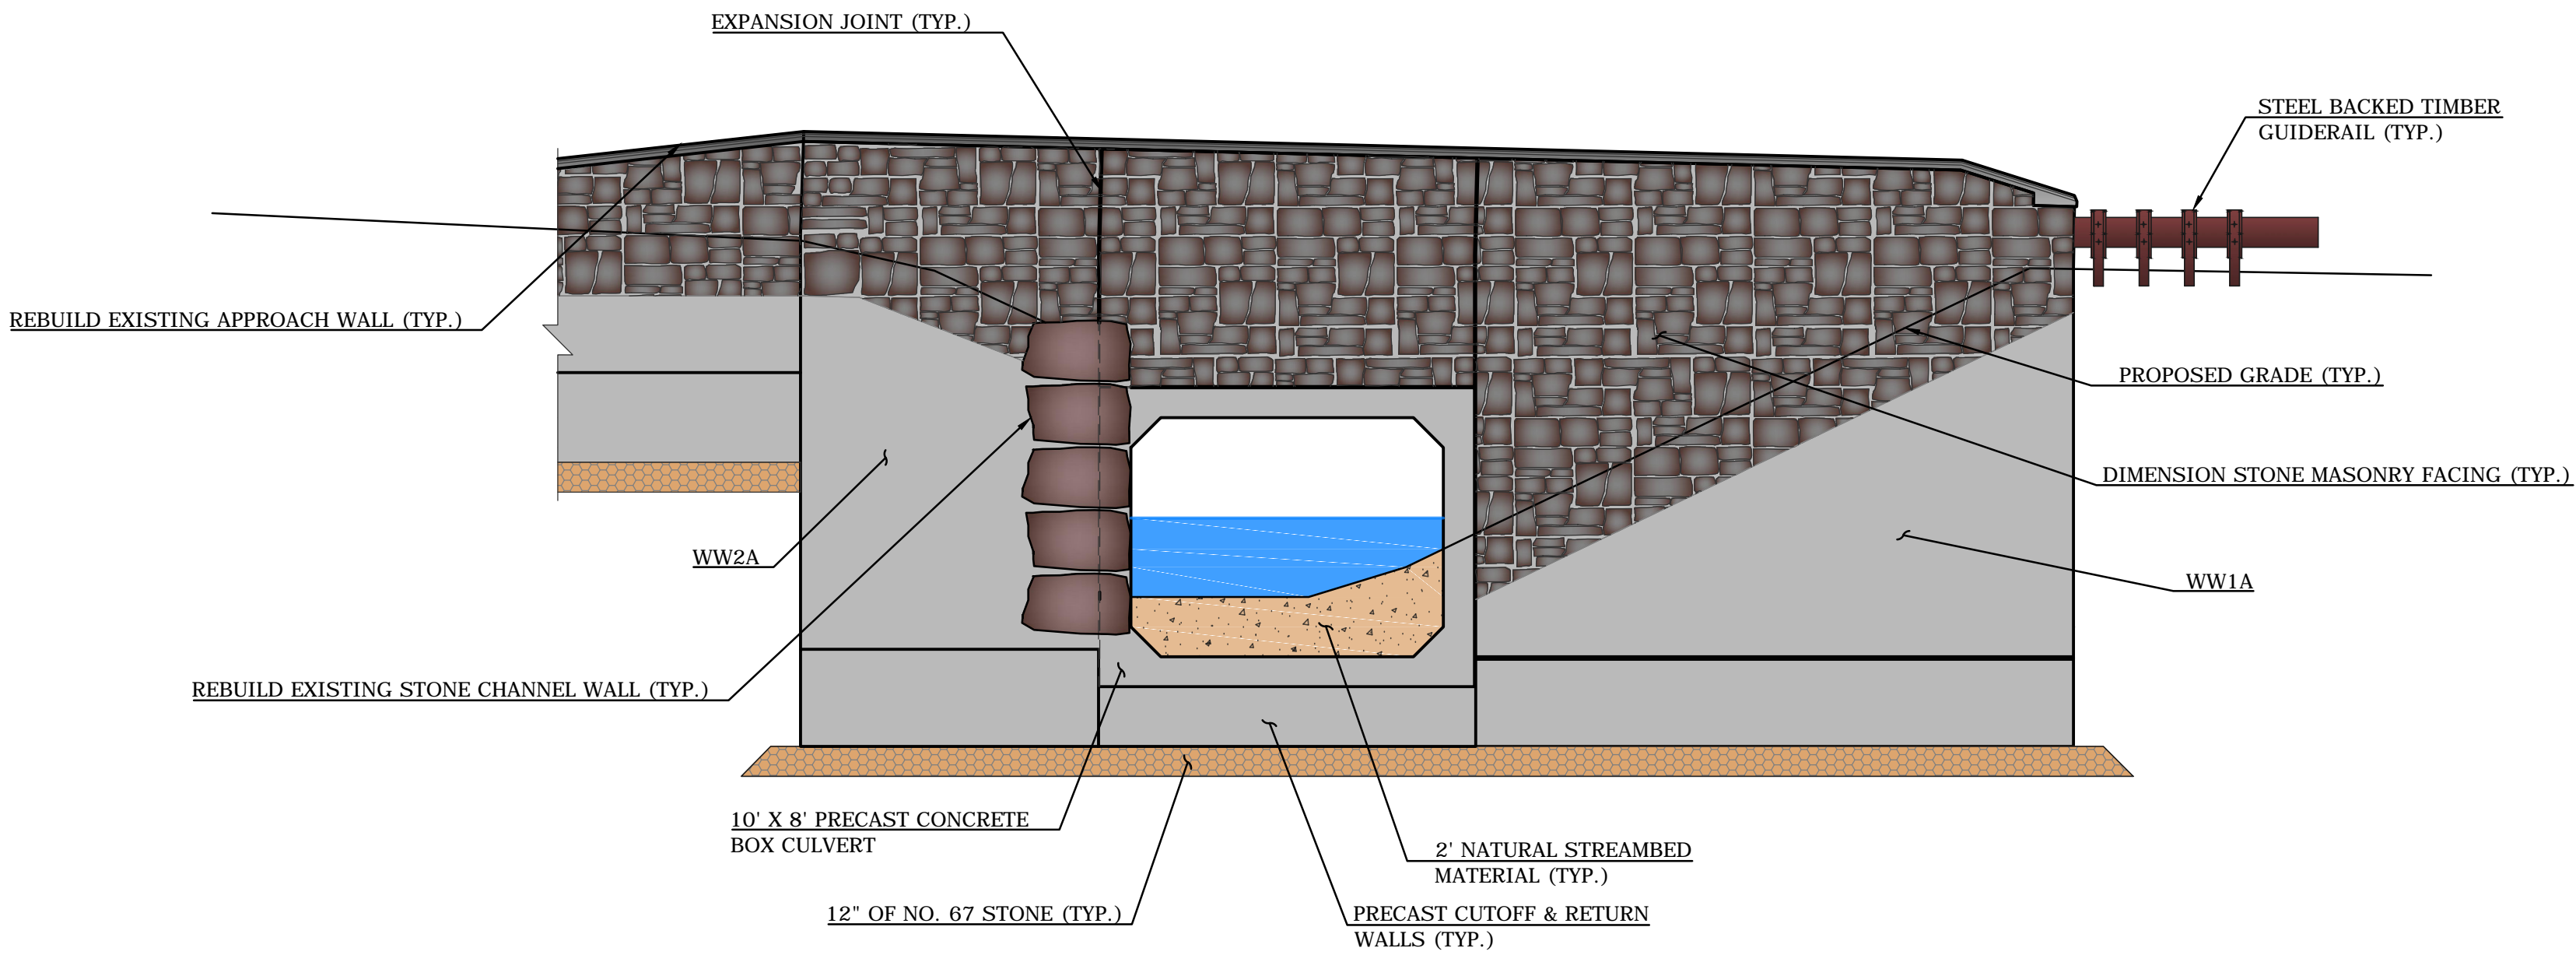

CULVERT ELEVATION
(UPSTREAM)
SCALE: 1" = 5'-0"

THE INFORMATION, INCLUDING ESTIMATED QUANTITIES OF WORK SHOWN ON THESE SHEETS IS BASED ON LIMITED INVESTIGATIONS BY THE TOWN AND IS IN NO WAY WARRANTED TO INDICATE THE TRUE CONDITIONS OR ACTUAL QUANTITIES OR DISTRIBUTION OF QUANTITIES OF WORK WHICH WILL BE REQUIRED.

			SUPV.	J.A.C.	P.E. SUBMITTAL				<div><div><div><div></div><div>WMC</div></div><div>CONSULTING ENGINEERS</div></div><div>• WENGELL, McDONNELL & COSTELLO •</div><div>87 HOLMES ROAD NEWINGTON, CT 06111 (860) 667-9624</div></div>	PREPARED FOR TOWN OF BRANFORD 7 MAIN STREET P.O. BOX - K BRANDFORD, CT 06423	REPLACEMENT OF HARBOR STREET BRIDGE OVER MILL CREEK STRUCTURE ELEVATION					SHEET	8	
			DESIGN	J.A.W.							D - HARBOR STREET - P.E. - 14076.10 - SIZE PROJECT FILE NAME NUMBER REV. OF 8	
			DRAWN	J.A.W.	
			CHECKED	D.A.G.	
NO.	DATE	DESCRIPTION	DATE	11/06/15	
REVISIONS	