


STRUCTURE LAYOUT
SCALE: 1" = 5'-0"

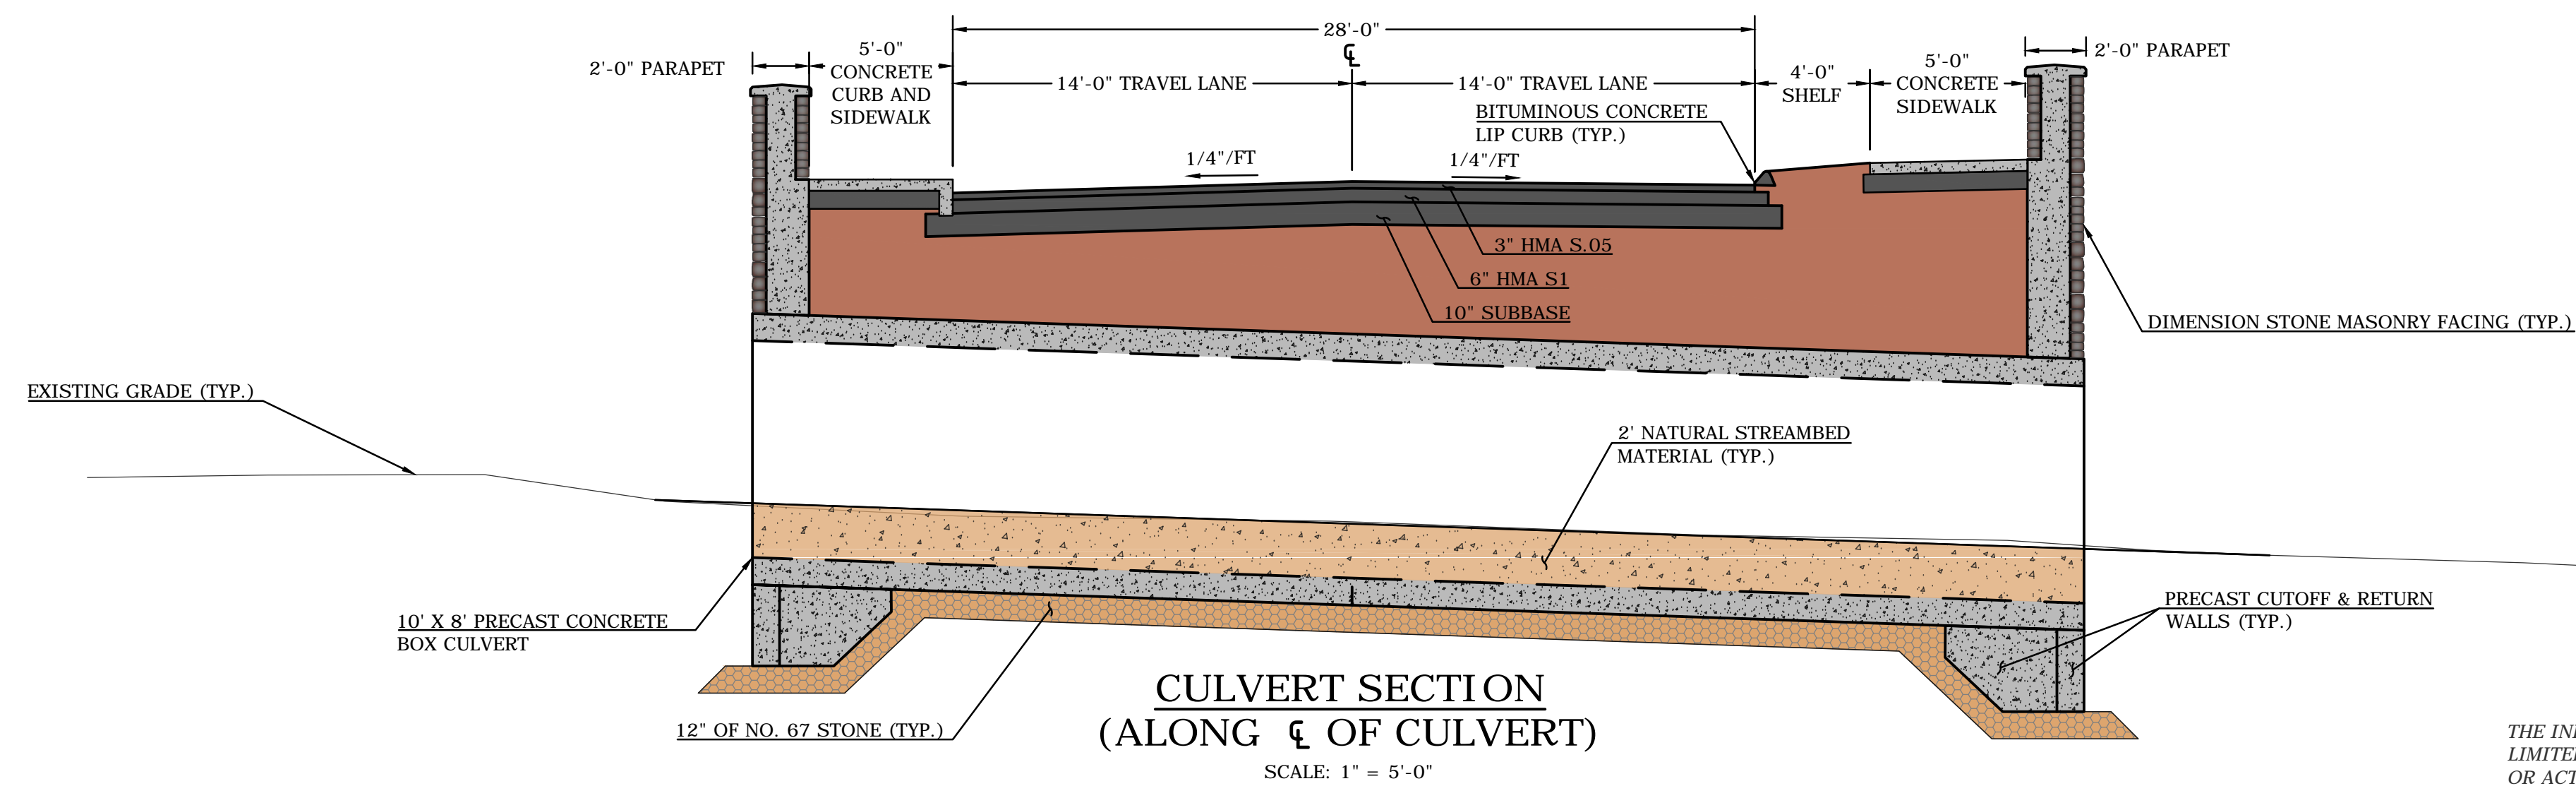

CULVERT SECTION
(ALONG CL OF CULVERT)
SCALE: 1" = 5'-0"

THE INFORMATION, INCLUDING ESTIMATED QUANTITIES OF WORK SHOWN ON THESE SHEETS IS BASED ON LIMITED INVESTIGATIONS BY THE TOWN AND IS IN NO WAY WARRANTED TO INDICATE THE TRUE CONDITIONS OR ACTUAL QUANTITIES OR DISTRIBUTION OF QUANTITIES OF WORK WHICH WILL BE REQUIRED.

		SUPV.	J.A.C.
		DESIGN	J.A.W.
		DRAWN	J.A.W.
		CHECKED	D.A.G.
		DATE	11/06/15
NO.	DATE	DESCRIPTION	
REVISIONS			

P.E. SUBMITTAL



WENGELL, McDONNELL & COSTELLO
87 HOLMES ROAD
NEWINGTON, CT 06111
(860) 667-9624

PREPARED FOR
TOWN OF BRANFORD
7 MAIN STREET
P.O. BOX - K
BRANFORD, CT 06423

REPLACEMENT OF HARBOR STREET BRIDGE
OVER MILL CREEK
STRUCTURE PLAN & SECTION

D - HARBOR STREET	P.E.	14076.10	SHEET	7
SIZE	PROJECT	FILE NAME	NUMBER	REV. OF
				8